


DWARSPROFIEL 9

Hsch 1/100
Lsch 1/100
Vvlak -2.00T.A.W.

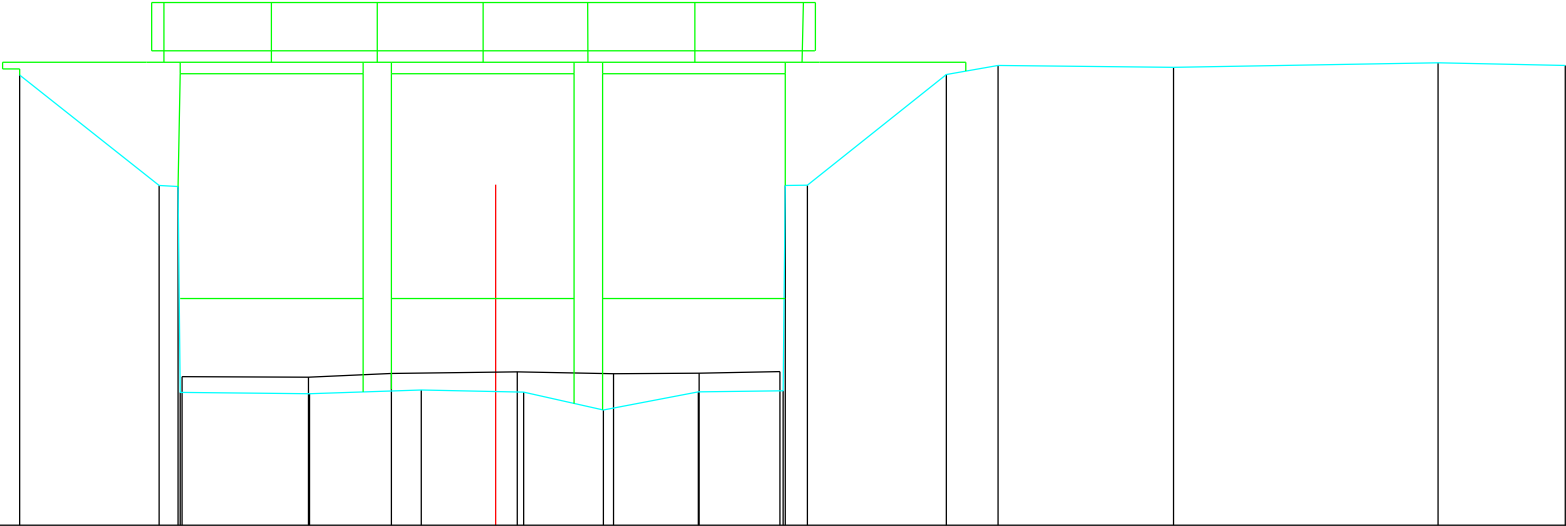

BODEMPEIL	5.93	3.98	3.97	0.34	0.32	0.38	0.35	0.03	0.35	0.37	3.99	5.94	6.10	6.07	6.15	6.10	
SLIBBODEM		0.62			0.61	0.68	0.71	0.67	0.68	0.71							
CUMULAFSTAND	-8.39	-5.93	-5.59	-5.56	-3.28	-1.31	0.00	1.90	3.57	5.06	5.10	7.94	8.85	11.94	16.60	18.84	
TUSSENAFSTAND		2.46	0.33	0.03	2.28	1.97	1.31	0.49	1.40	1.67	0.04	0.39	2.45	0.91	3.09	4.66	2.24