


KP 57

Hor. Schaal 1/250

Vert. Schaal 1/250

Vergelijkingsvlak -1.00m TAW

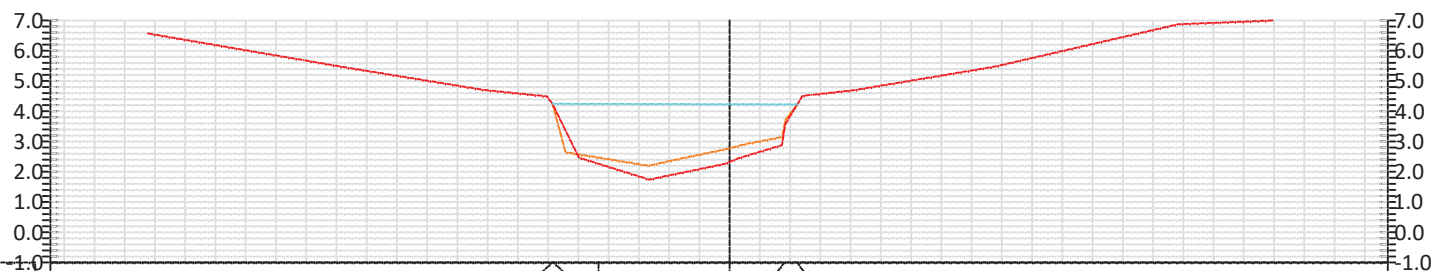

Hoogte Waterlijn	-1.0											
Hoogte Topslib												
Hoogte Vaste bodem	6.57	5.47	4.62	4.49	2.47	1.84	2.33	2.88	4.70	5.48	6.88	7.04
Tussenafstand Topslib	0.4 2.7 2.0 1.3											