


H 1: 100 / L 1: 100

79.00

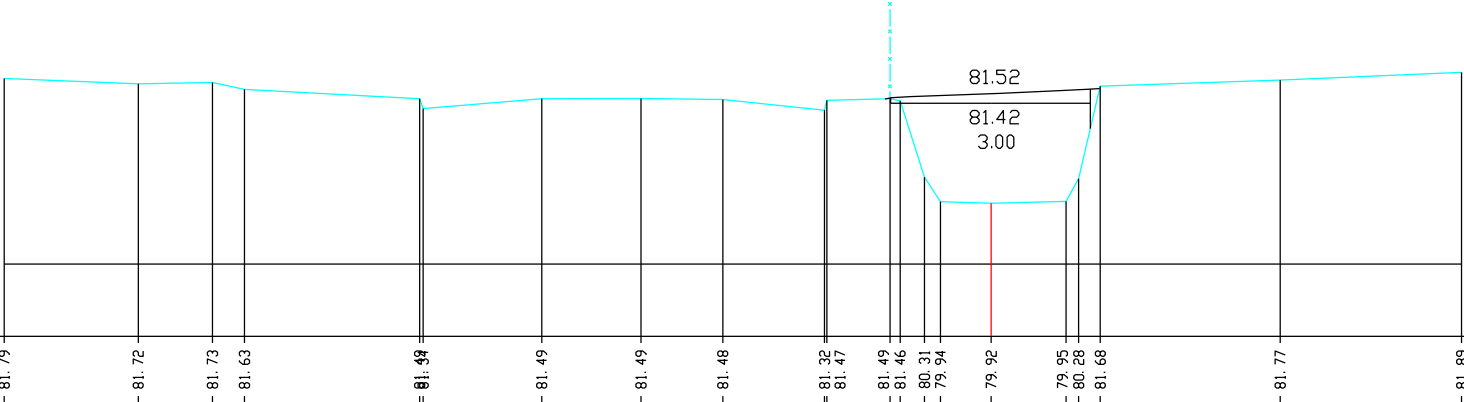

81.52

81.42

3.00

MATEN TERREIN

MATEN SLIBLIJN

TUSSENAFST. TERREIN

GECUM. AFST. TERREIN

2.02

1.12

0.48

2.64

0.05

1.79

1.49

1.23

1.53

0.04

0.95

0.15

0.37

0.24

0.76

1.13

0.19

0.38

2.71

2.73

-14.85

-12.83

-11.72

-11.24

-8.68

-6.76

-5.27

-4.04

-2.51

-2.47

-1.52

-1.37

-1.00

-0.76

0.00

1.13

1.32

1.64

4.35

7.08

Voer, Dwarsprofiel K36