


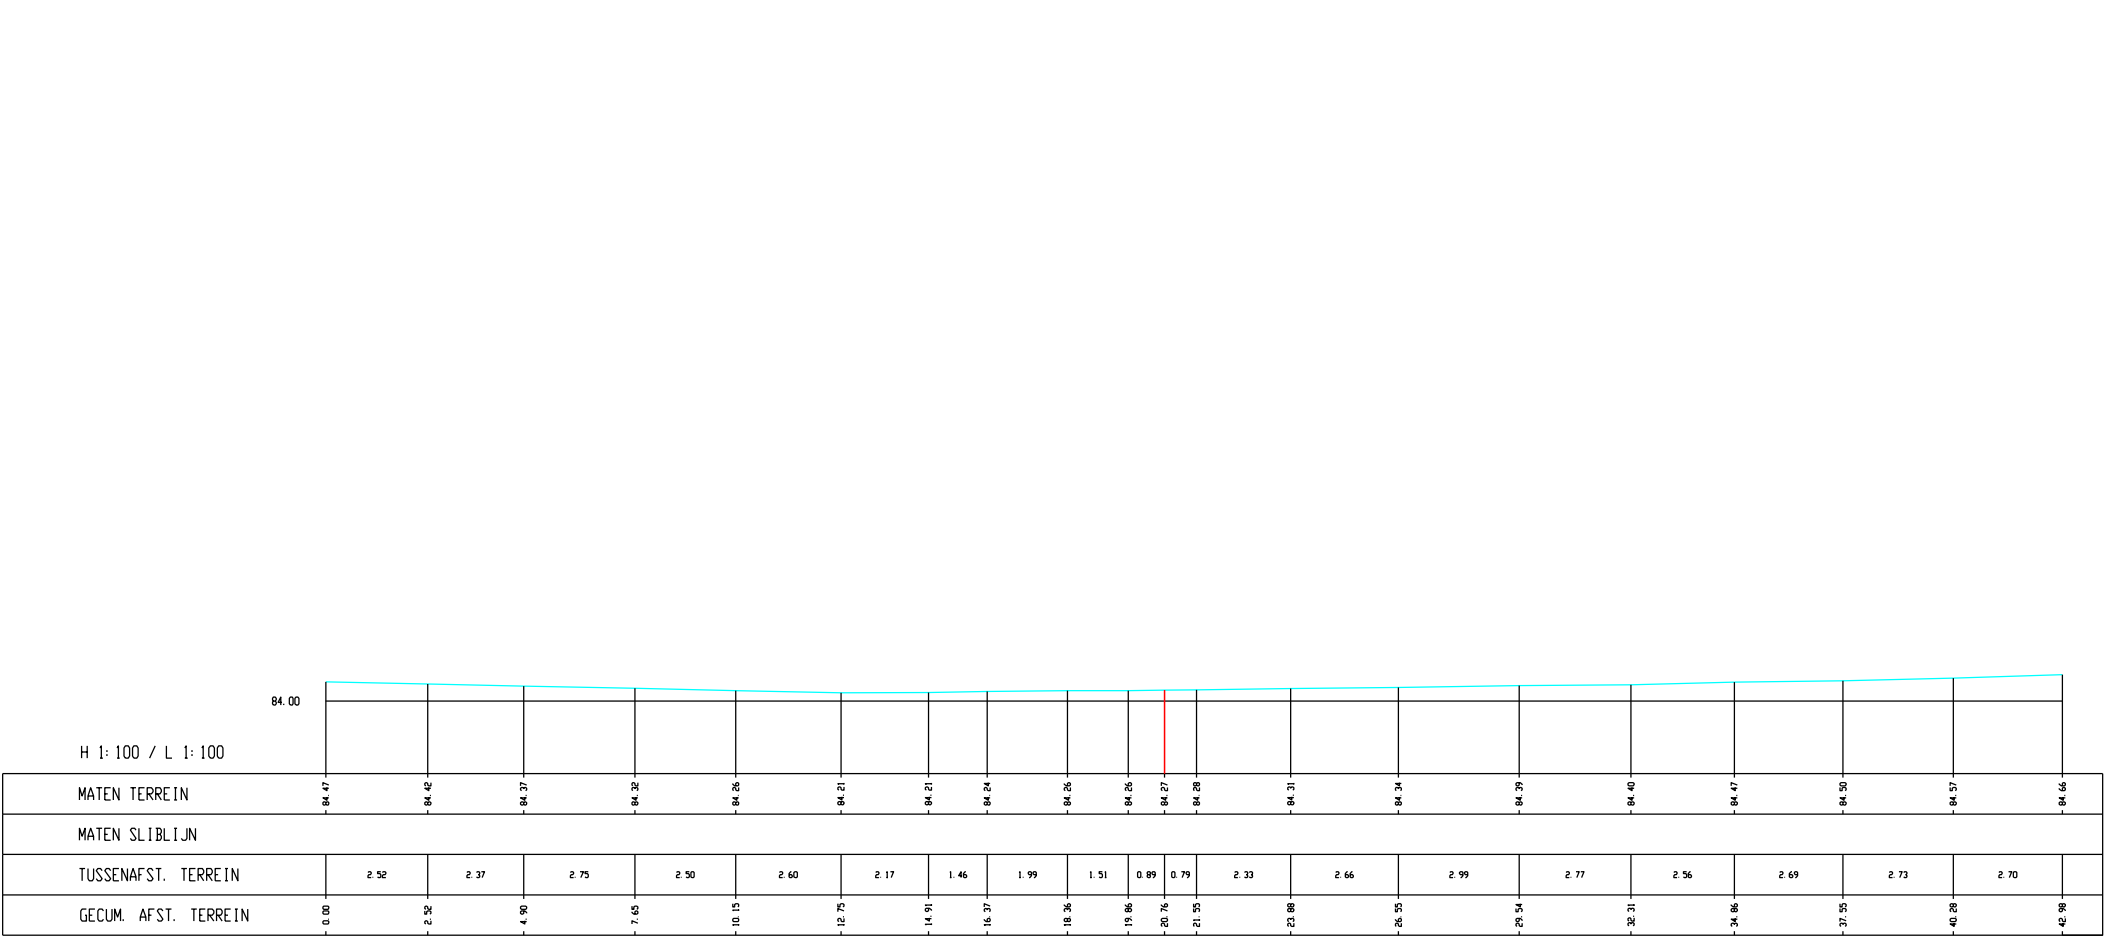

H 1: 100 / L 1: 100

MATEN TERREIN	84.47	84.42	84.37	84.32	84.26	84.21	84.21	84.24	84.26	84.26	84.27	84.28	84.31	84.34	84.39	84.40	84.47	84.50	84.57	84.66
MATEN SLIBLIJN																				
TUSSENAFST. TERREIN	2.52	2.37	2.75	2.50	2.60	2.17	1.46	1.99	1.51	0.89	0.79	2.33	2.66	2.99	2.77	2.56	2.69	2.73	2.70	
GECUM. AFST. TERREIN	0.00	2.52	4.90	7.40	10.00	12.75	14.91	16.37	18.36	19.86	20.76	21.55	23.88	26.95	29.94	32.51	34.86	37.55	40.28	42.98

Voer, Dwarsprofiel K80