


DWARSPROFIEL 47

Km 1630.79m  
Hsch 1/100  
Lsch 1/100  
Vvlak 1 T.A.W.

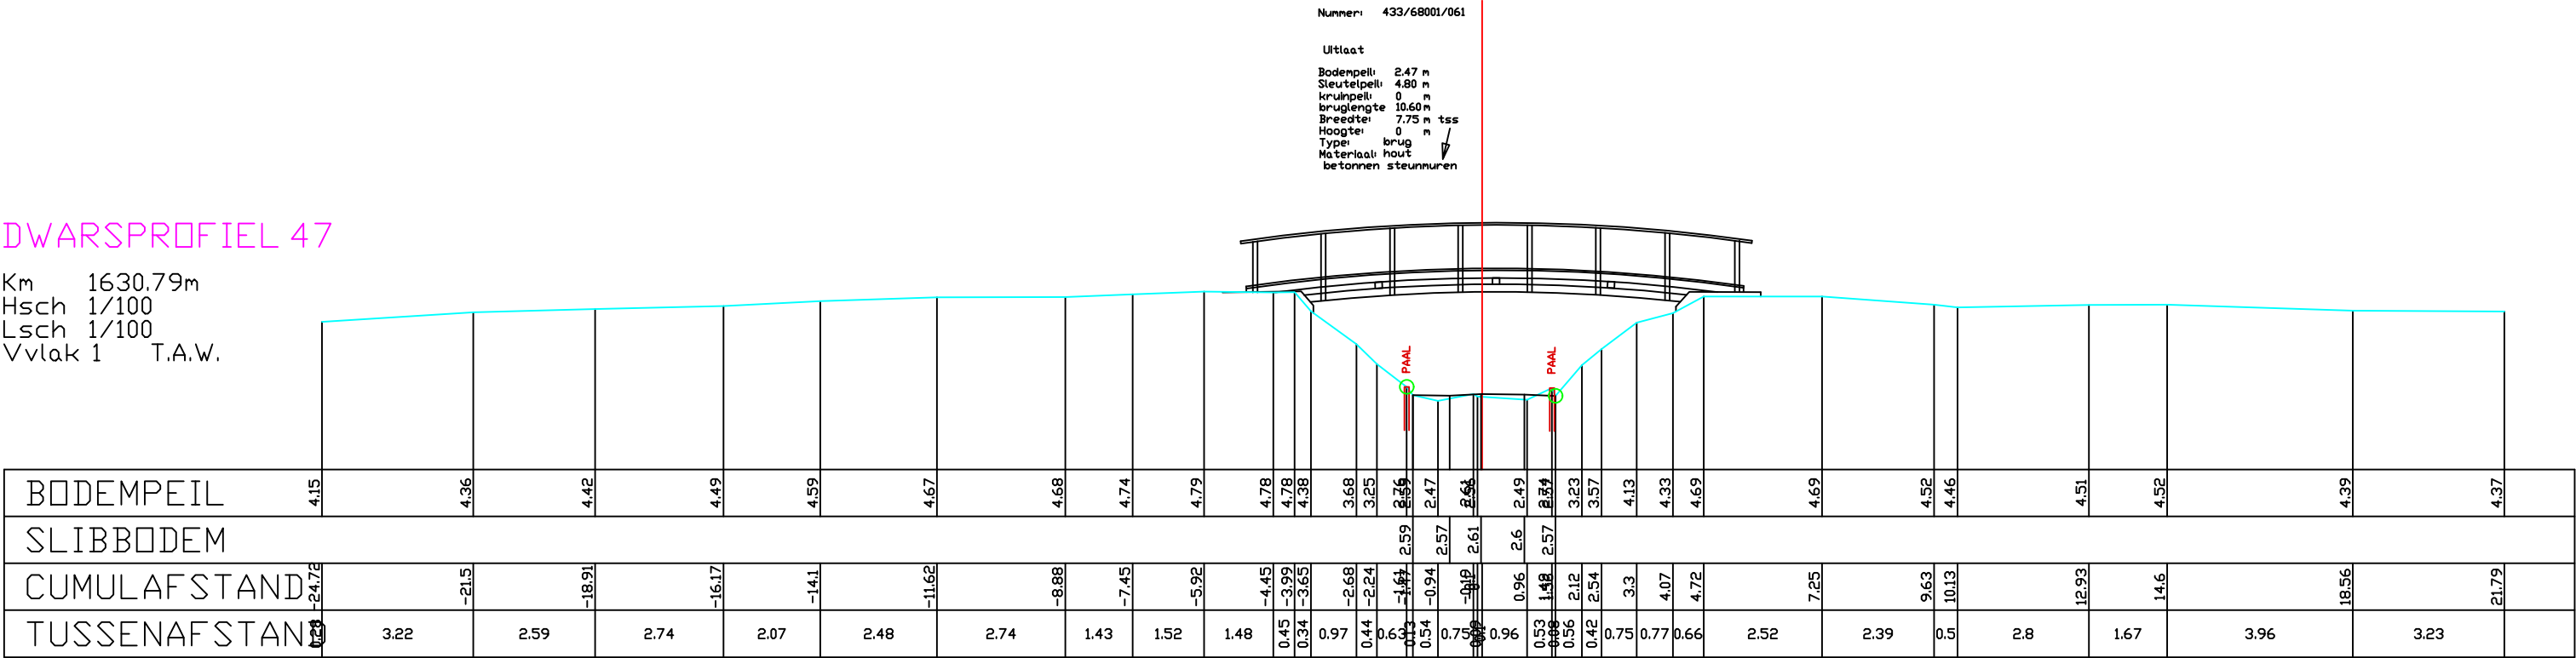

DWARSPROFIEL 47

Km 1630.79m  
Hsch 1/100  
Lsch 1/100  
Vvlak 1 T.A.W.