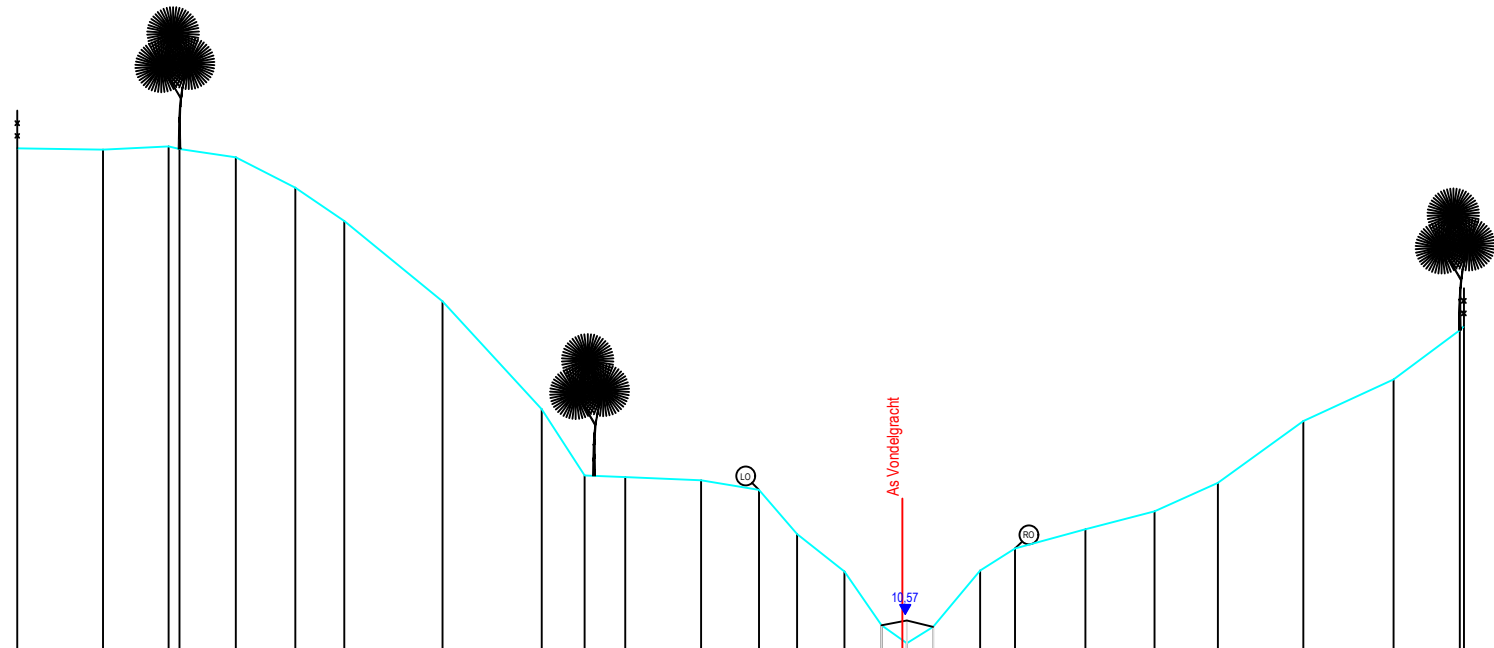


DWARSPROFIEL 1

Km	0,016	
Hsch	1	
Lsch	1	
Vvlak	9	T.A.W.

[illegible]