


Profiel 106

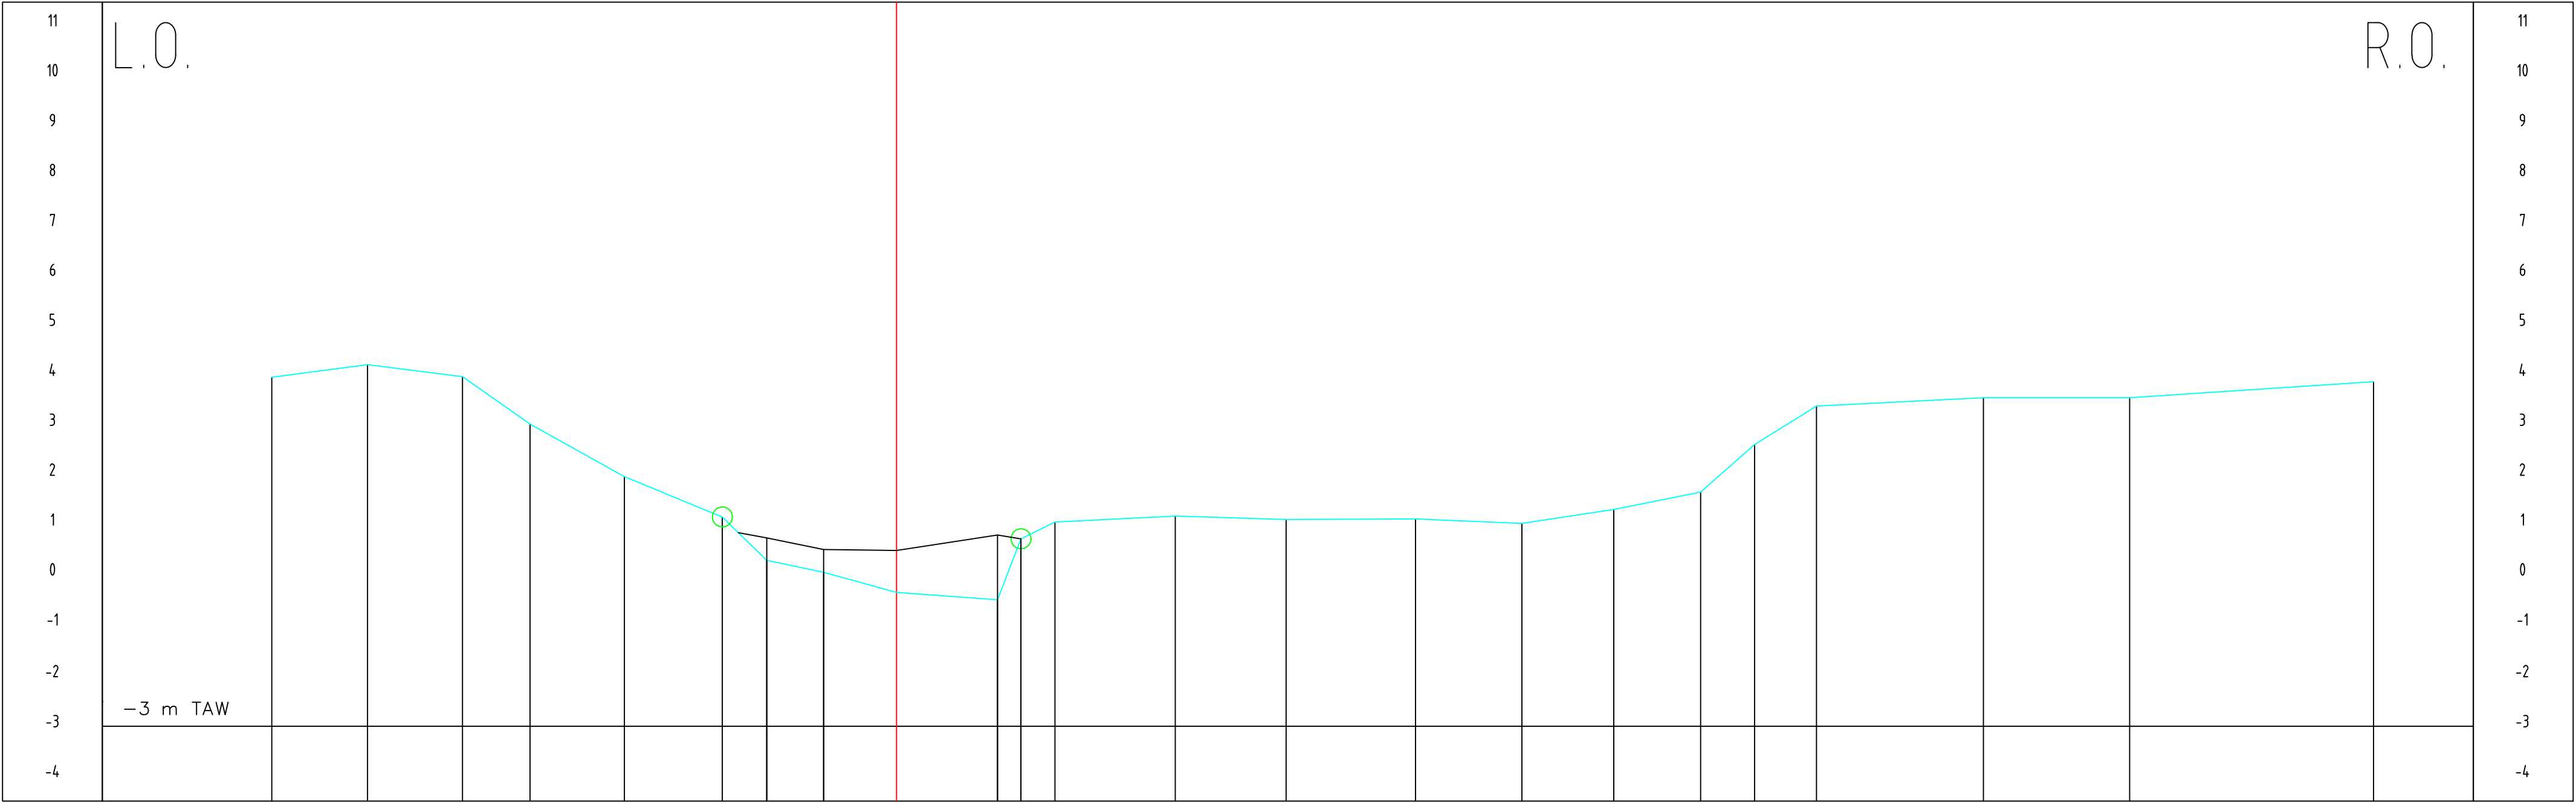

|                      |        
|----------------------|--------|--------|-------|-------|-------|-------|-------|-------|-------|-------|------|------|------|------|-------|-------|-------|-------|-------|-------|-------|-------|-------|--|--|--|--|--|
| Peil slib            |        |        
| Peil vaste bodem     | 3.99   | 4.24   | 4.00  | 3.05  | 2.00  | 1.19  | 0.32  | 0.08  | -0.32 | -0.47 | 0.75 | 1.09 | 1.21 | 1.14 | 1.15  | 1.06  | 1.34  | 1.69  | 2.64  | 3.41  | 3.58  | 3.58  | 3.90  |  |  |  |  |  |
| Tussenafstand        | 1.92   | 1.90   | 1.35  | 1.89  | 1.96  | 0.89  | 1.14  | 1.46  |       | 2.02  | 0.47 | 0.68 | 2.41 | 2.22 | 2.59  | 2.13  | 1.84  | 1.74  | 1.08  | 1.24  | 3.34  | 2.93  | 4.88  |  |  |  |  |  |
| Gecumuleerde afstand | -12.51 | -10.59 | -8.69 | -7.34 | -5.45 | -3.49 | -2.60 | -1.46 |       | 2.02  | 2.49 | 3.17 | 5.58 | 7.80 | 10.39 | 12.52 | 14.36 | 16.10 | 17.18 | 18.42 | 21.76 | 24.69 | 29.57 |  |  |  |  |  |