


Profiel 107

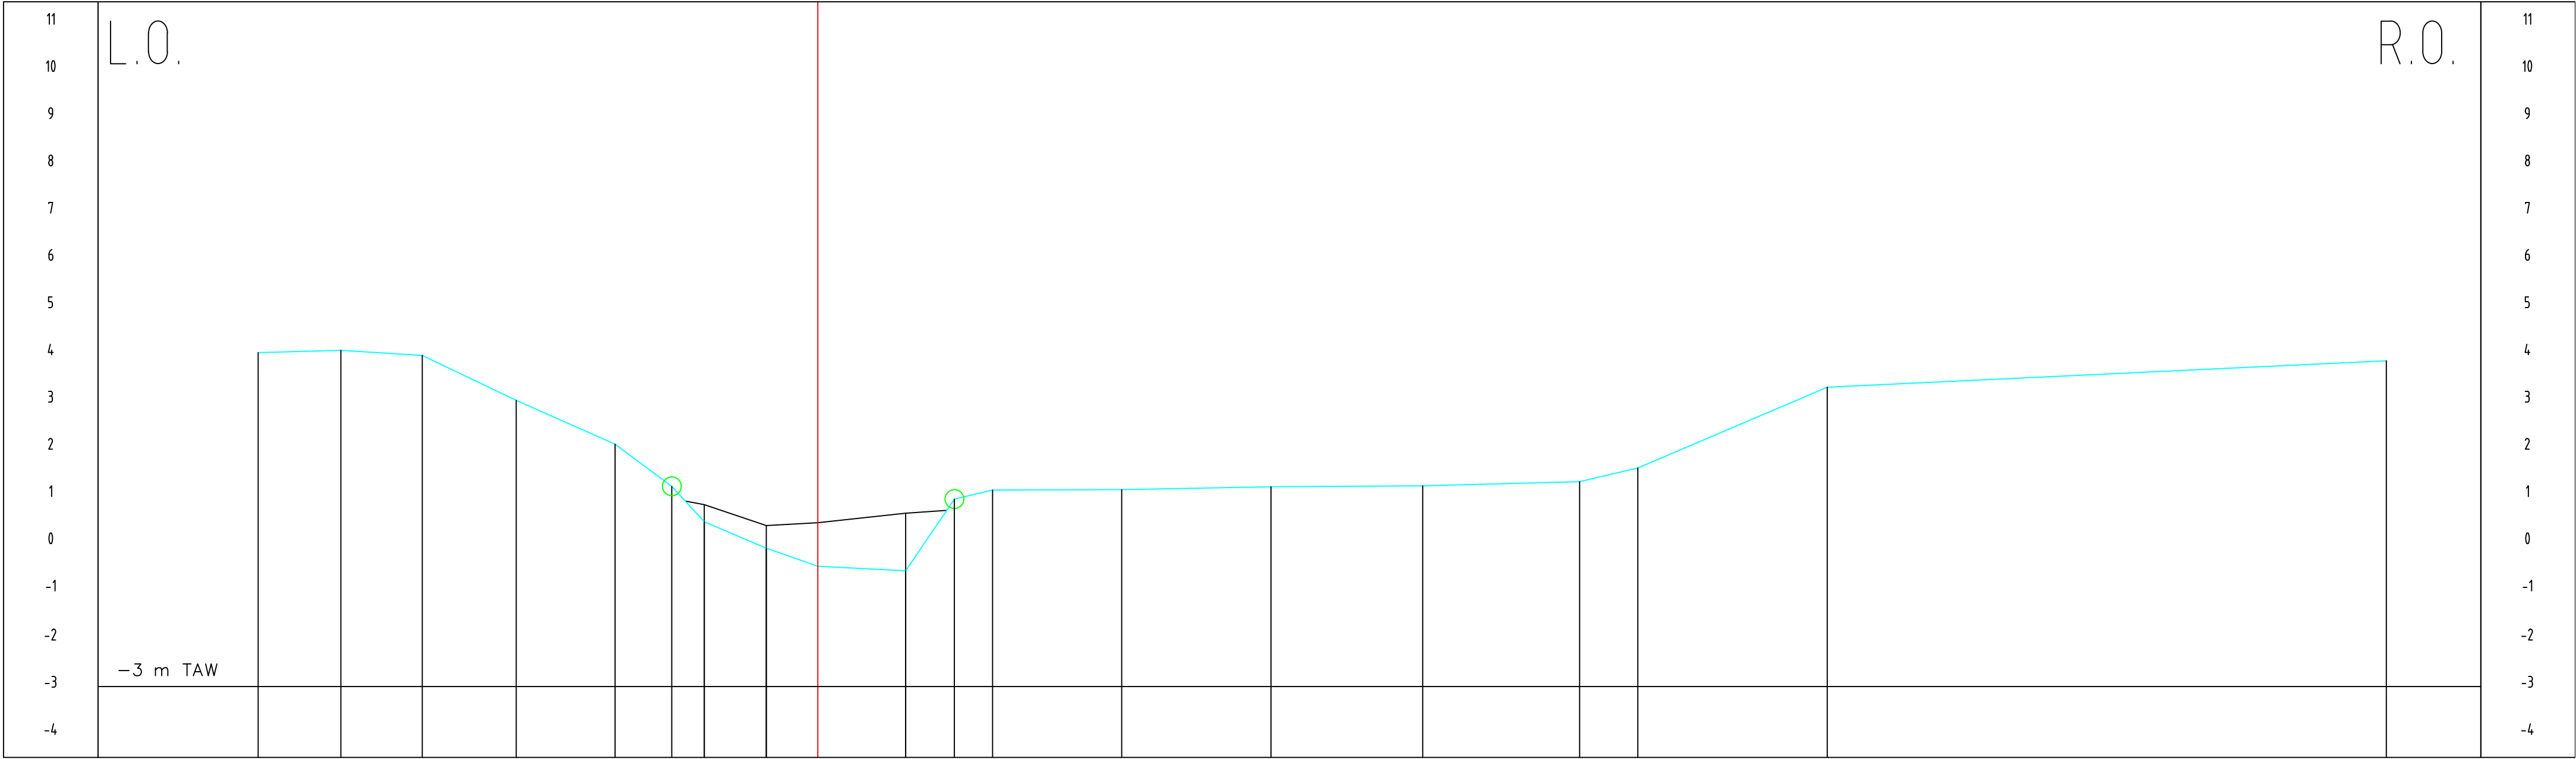

Peil slob	
Peil vaste bodem		4.07		4.12		4.01		3.06		2.13		1.24	0.85		0.49		-0.07	0.41		-0.45	0.47		-0.55	0.67		0.97		1.16		1.17		1.23		1.25		1.34		1.63		3.34		3.90					
Tussenaafstand		1.75		1.72		1.99		2.09		1.20		0.69	1.31		1.09								1.86		1.03		0.81		2.73				3.16				3.21		3.32		1.73				4.01		1.83
Gecumuleerde afstand		-11.84		-10.09		-8.37		-6.38		-4.29		-3.09	-2.40		-1.09								1.86		2.89		3.70		6.43				9.59				12.80		16.12		17.35				21.36		33.19