


Profiel 109

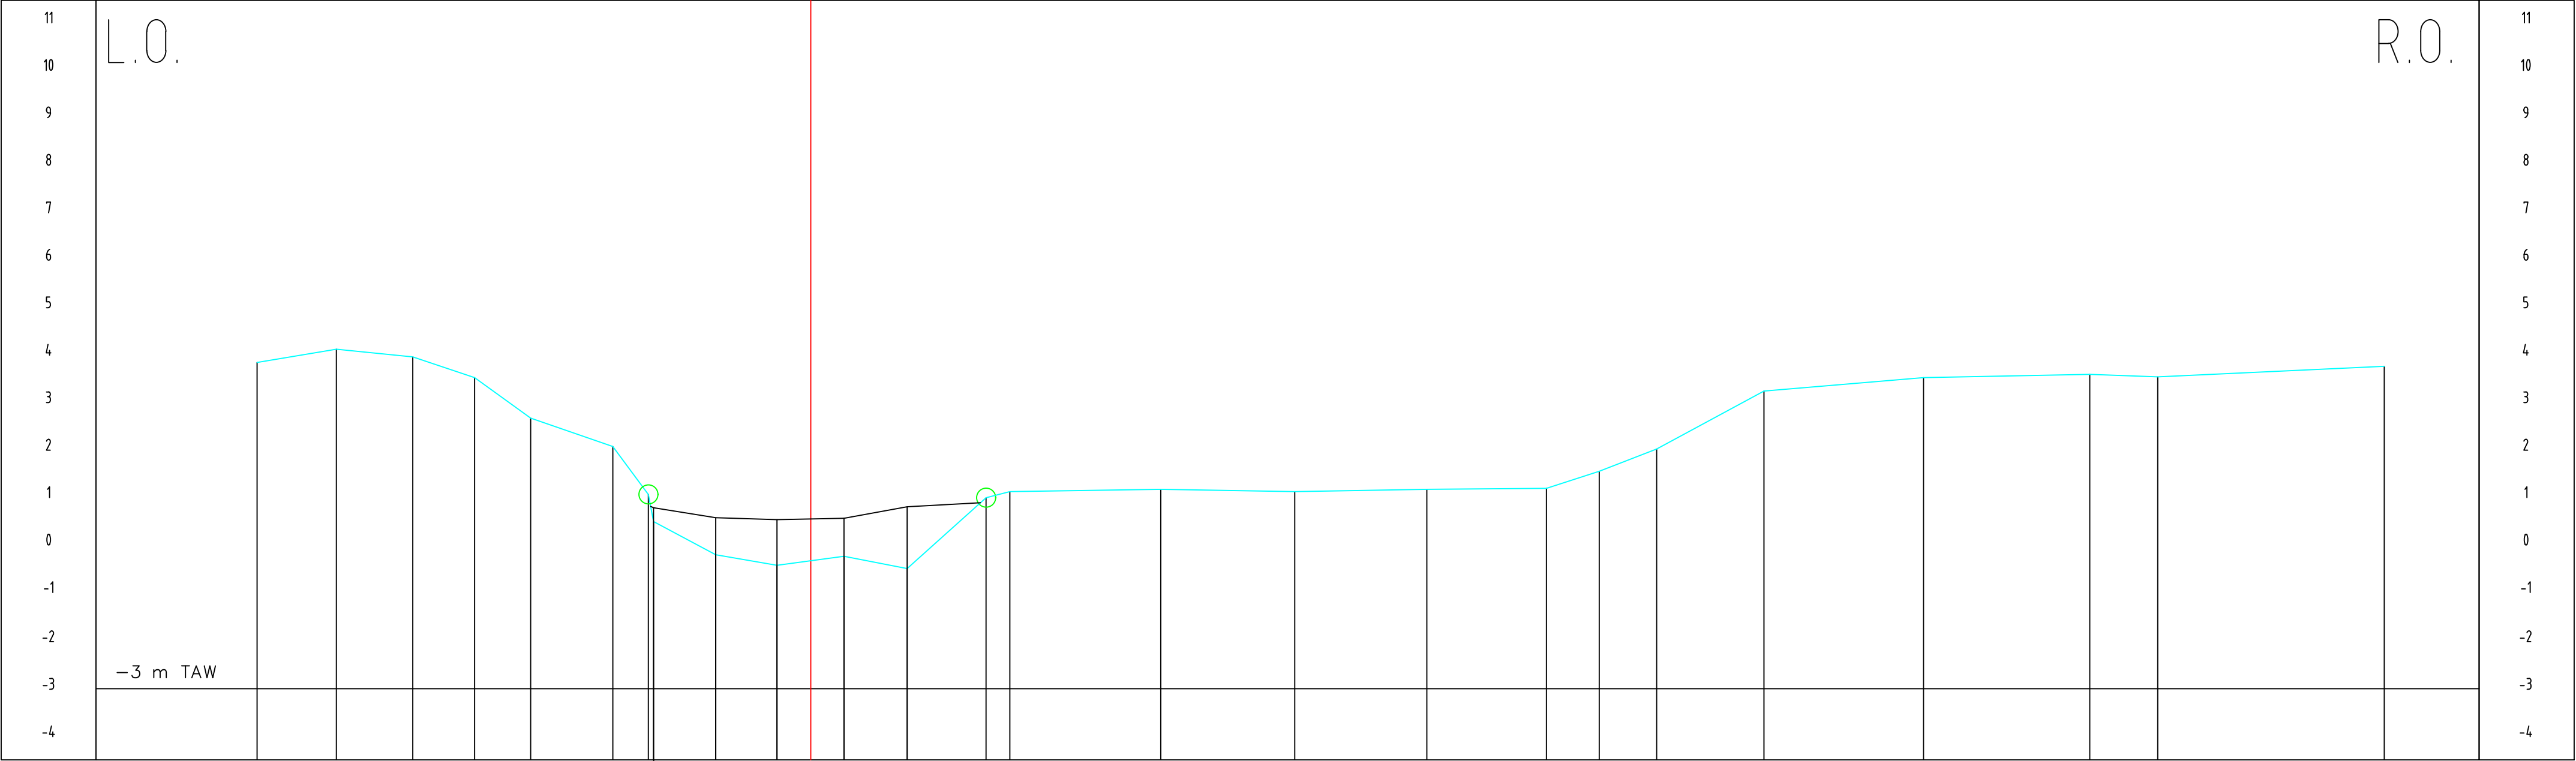

Peil slib																									
Peil vaste bodem		3.87		4.15		3.99		3.55		2.70		2.10	1.09	0.81		0.60		0.56		0.59		0.83			
Tussenafstand		1.67		1.61		1.30		1.18		1.73		0.75	0.11	1.31		1.29		0.71		0.70		1.33		1.66	1.15
Gecumuleerde afstand	-11.66		-9.99		-8.38		-7.08		-5.90		-4.17	-3.42	-3.31	-2.00	-0.71		0.70	2.03	3.69	4.19	7.37	10.19	12.97	15.49	16.60