


Profiel 120

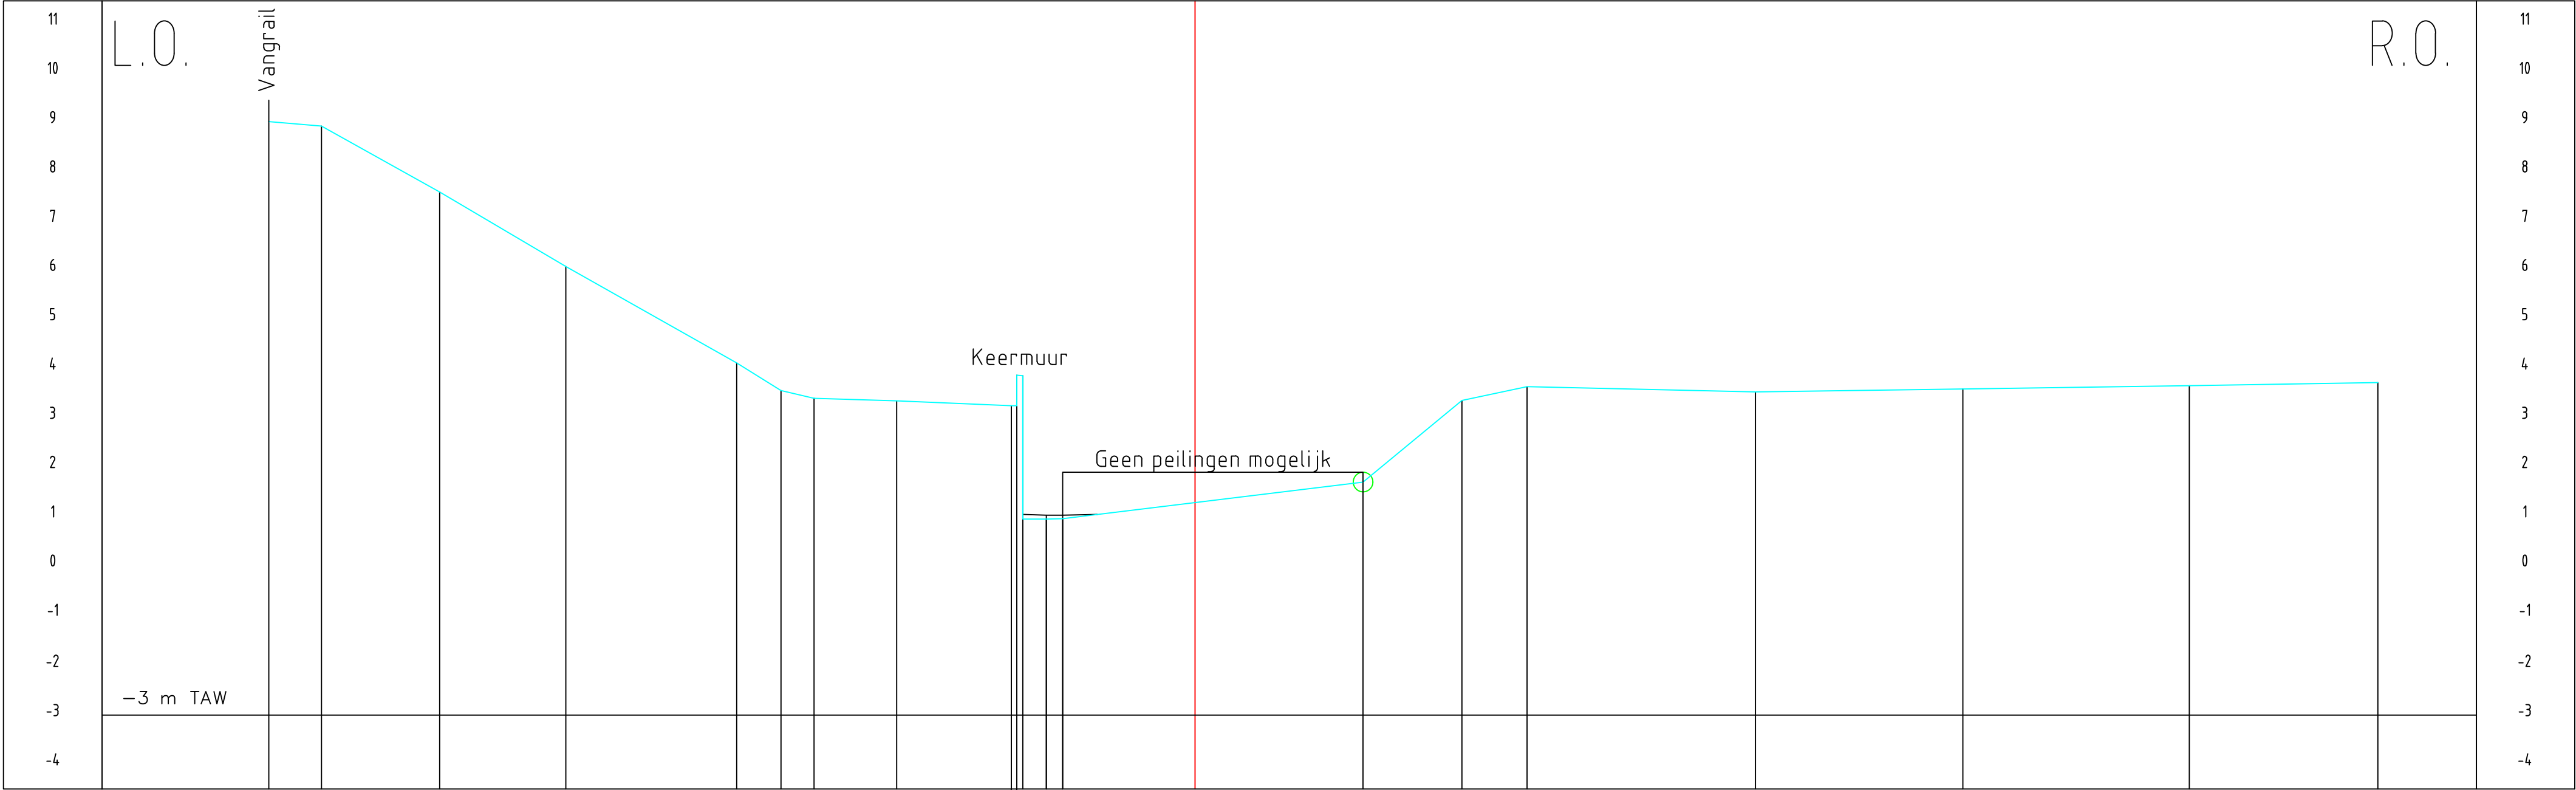

Peil slib																					
Peil vaste bodem	9.05	8.96	7.62	6.11	4.15	3.59	3.43	3.38	3.28	3.90	3.89	0.98	1.06	1.06	1.73	3.39	3.67	3.56	3.62	3.69	3.75
Tussenafstand	1.07	2.40	2.56	3.47	0.90	0.67	1.68	2.25	0.19	0.12	0.48	0.33	2.69	3.41	2.01	1.32	4.64	4.21	4.60	3.83	
Gecumuleerde afstand	-18.81	-17.74	-15.34	-12.78	-9.31	-8.41	-7.74	-6.06	-3.81	-3.62	-3.50	-3.02	-2.69	3.41	5.42	6.74	11.38	15.59	20.19	24.02	