


Profiel 49

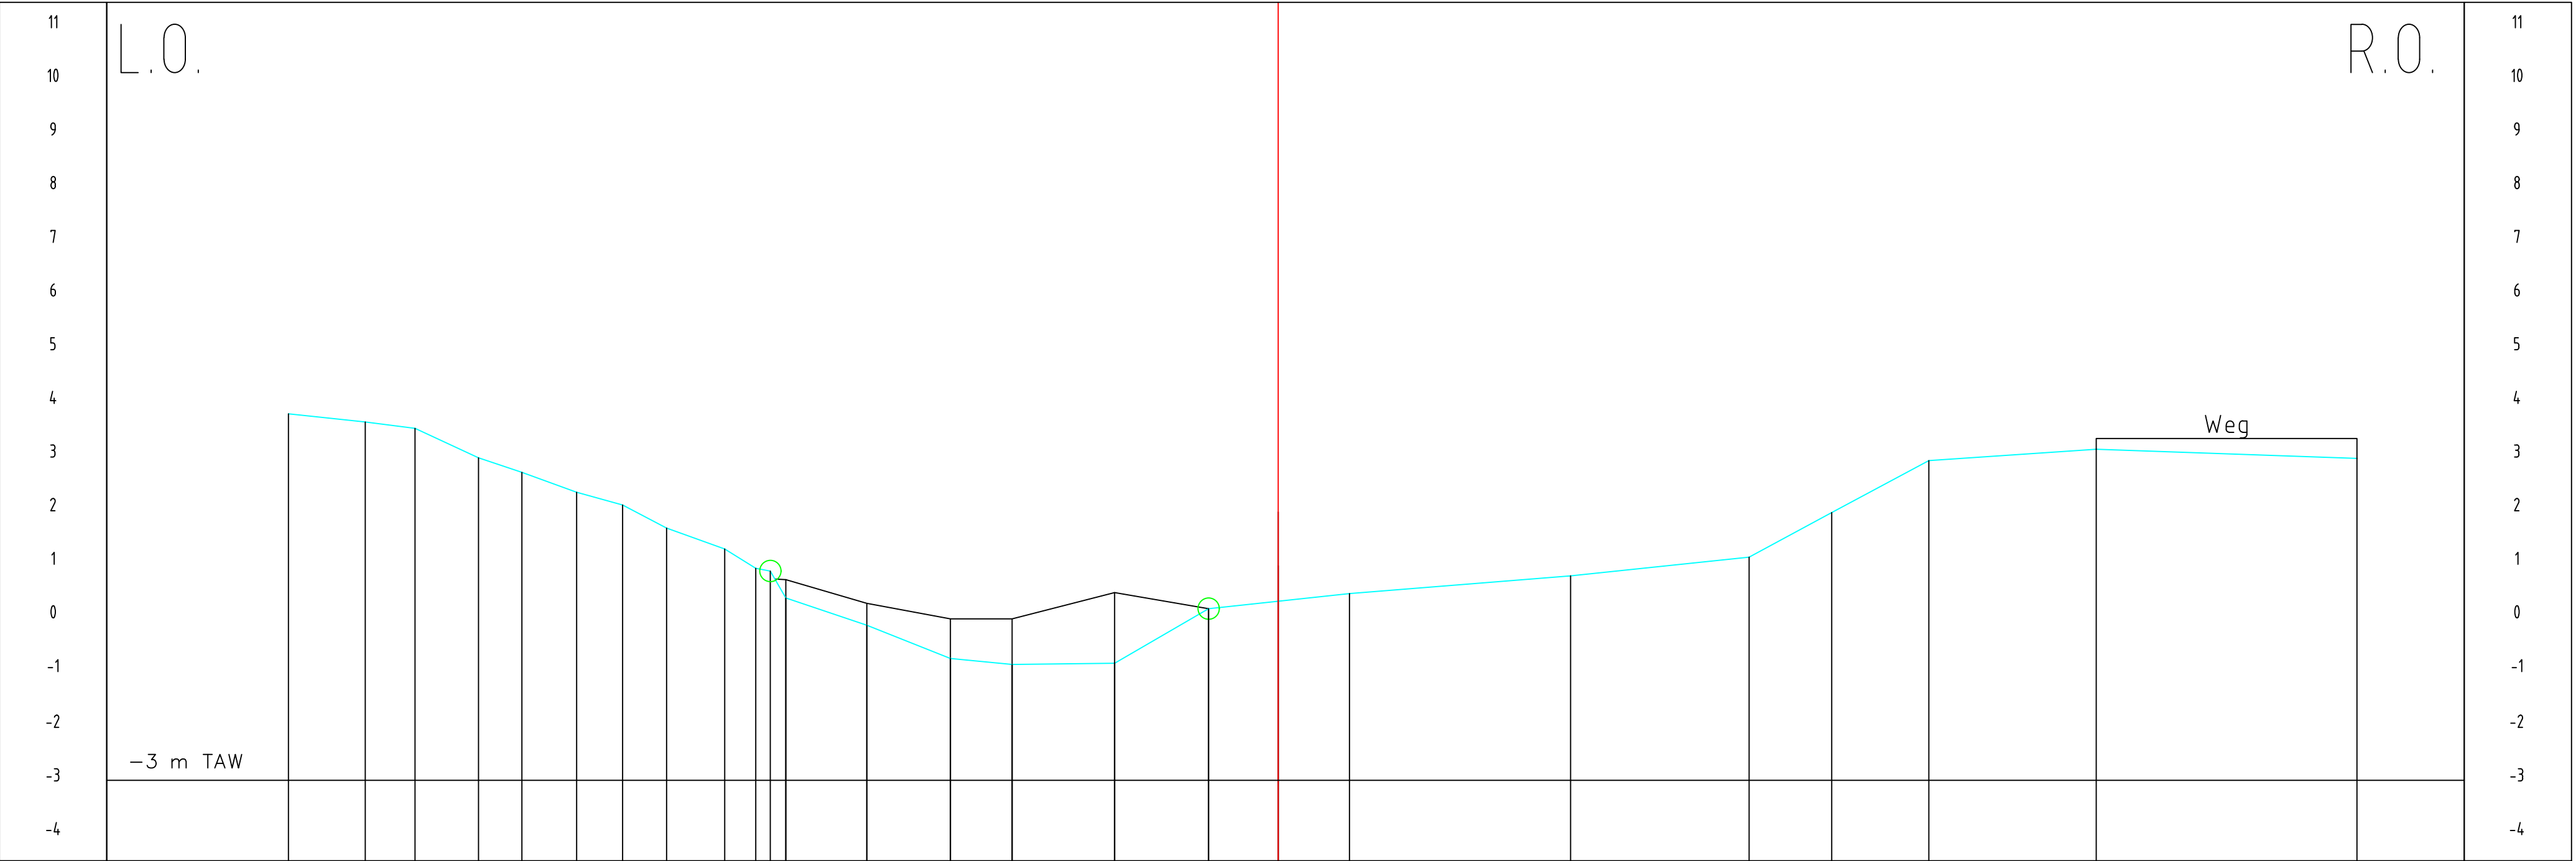

Peil slib																				
Peil vaste bodem	3.83	3.68	3.56	3.01	2.74	2.37	2.13	1.70	1.31	0.95	0.80	0.74	0.30	-0.73	0.01	-0.84	0.01	-0.82	0.50	0.20
Tussenafstand	1.43	0.93	1.18	0.81	1.02	0.86	0.82	1.08	0.58	0.27	0.29	0.40	1.56	1.15	1.91	1.75	1.30	0.20	0.48	0.81
Gecumuleerde afstand	-18.45	-17.02	-16.09	-14.91	-14.10	-13.08	-12.22	-11.40	-10.32	-9.74	-9.47	-9.18	-7.67	-6.11	-4.96	-3.05	-1.30	1.33	5.45	8.78