


Profiel 69

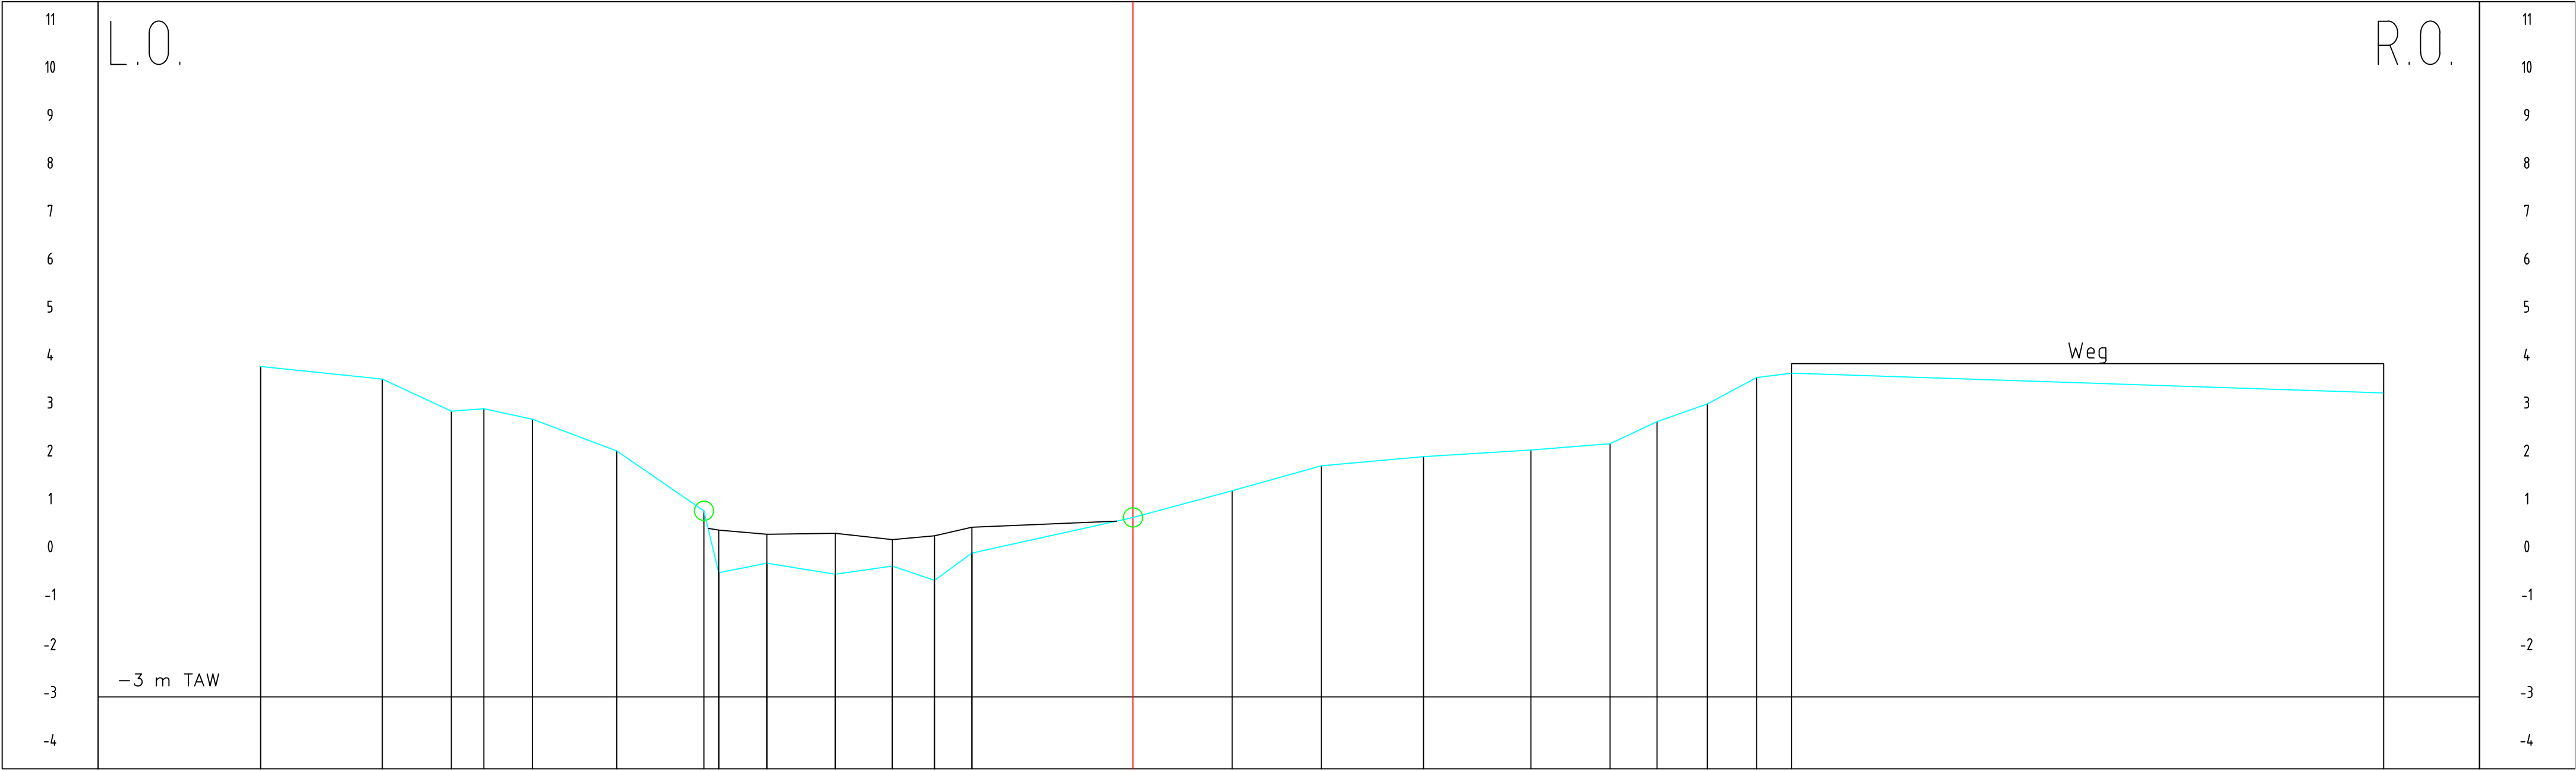

Peil slab																										
Peil vaste bodem	3.89	3.63	2.96	3.01	2.79	2.13	0.88	-0.41	-0.21	-0.44	-0.27	-0.57	0.00	0.54	0.74	1.30	1.82	2.01	2.15	2.28	2.74	3.11	3.66	3.75	3.34	
Tussenaafstand	2.54	1.44	0.68	1.01	1.76	1.82	0.31	1.00	1.43	1.19	0.88	0.78	3.36		2.07	1.86	2.13	2.24	1.65	0.98	1.05	1.03	0.73		12.35	
Gecumuleerde afstand	-18.20	-15.66	-14.22	-13.54	-12.53	-10.77	-8.95	-8.64	-7.64	-6.21	-5.02	-4.14	-3.36		2.07	3.93	6.06	8.30	9.95	10.93	11.98	13.01	13.74		26.09	