


Profiel 88

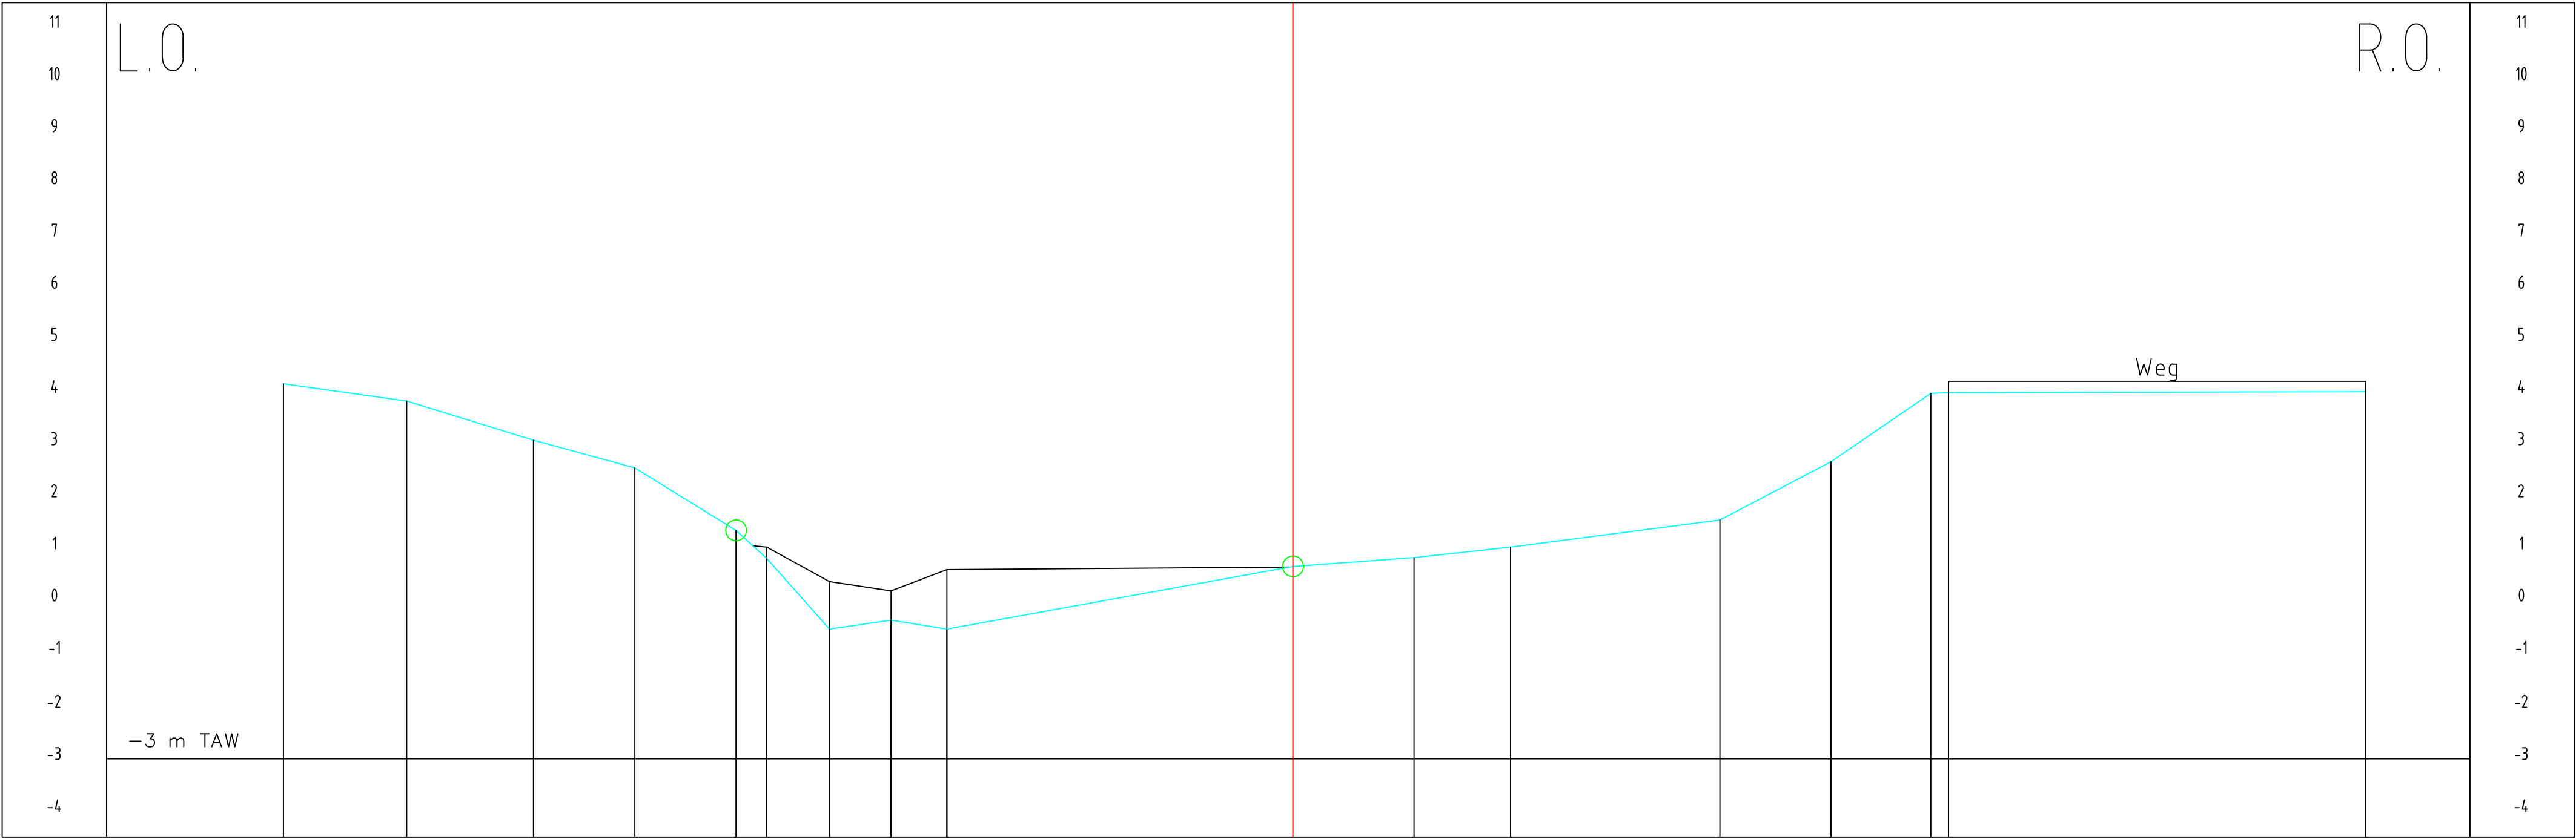

|                      |        |        |        |        |        |        |       |       |       |      |      |      |       |       |       |       |
|----------------------|--------|--------|--------|--------|--------|--------|-------|-------|-------|------|------|------|-------|-------|-------|-------|
| Peil slib            |        |        |        |        |        |        |       |       |       |      |      |      |       |       |       |       |
| Peil vaste bodem     | 4.19   | 3.86   | 3.11   | 2.58   | 1.38   | 0.84   | -0.51 | -0.34 | -0.51 | 0.69 | 0.86 | 1.06 | 1.58  | 2.70  | 4.01  | 4.04  |
| Tussenafstand        | 2.36   | 2.43   | 1.94   | 1.94   | 0.59   | 1.20   | 1.18  | 1.07  | 6.63  | 2.32 | 1.85 | 4.01 | 2.13  | 1.91  | 0.34  | 7.99  |
| Gecumuleerde afstand | -19.34 | -16.98 | -14.55 | -12.61 | -10.67 | -10.08 | -8.88 | -7.70 | -6.63 | 2.32 | 4.17 | 8.18 | 10.31 | 12.22 | 12.56 | 20.55 |