


DWARSPROFIEL 145

Hsch 1/100
Lsch 1/100
Vvlak 1.00 T.A.W.

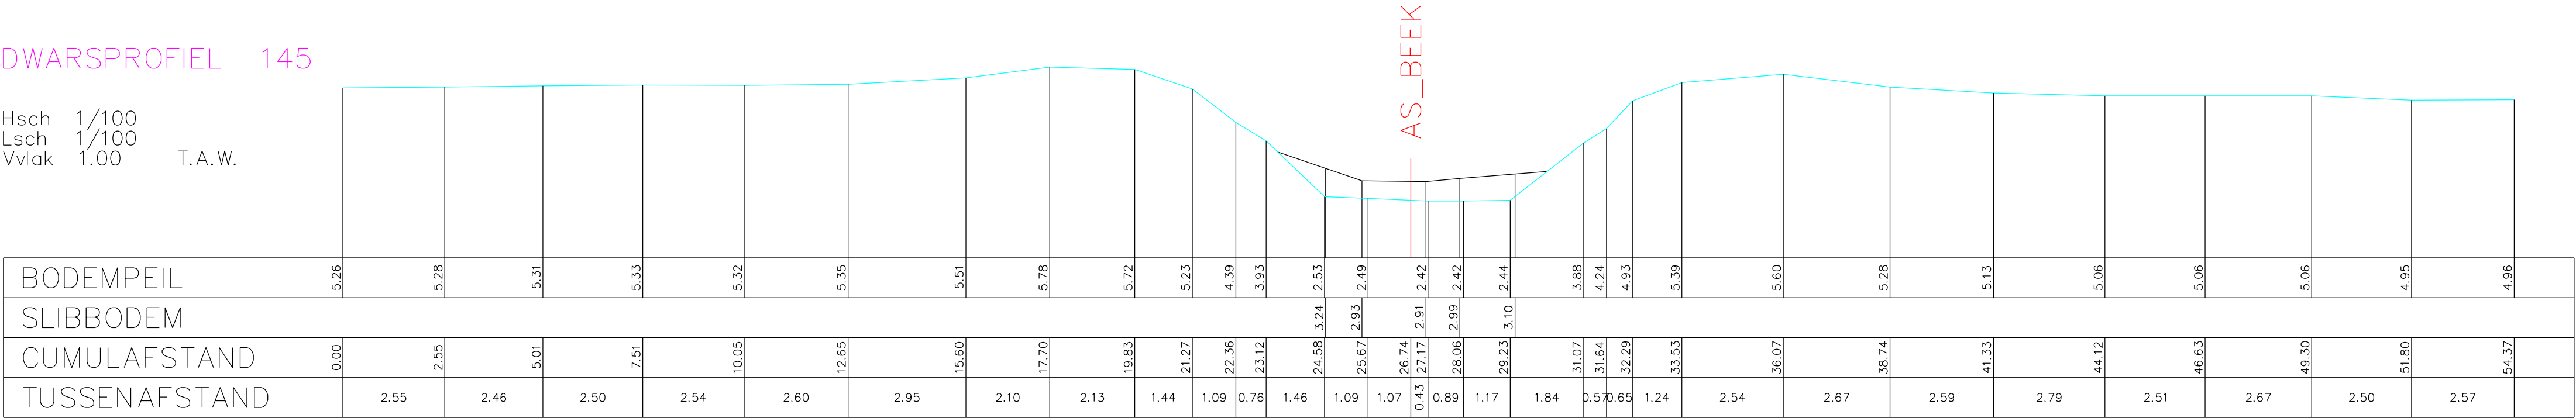

AS_BEEK