


DWARSPROFIEL 149

Hsch 1/100
Lsch 1/100
Vvlak 1.00 T.A.W.

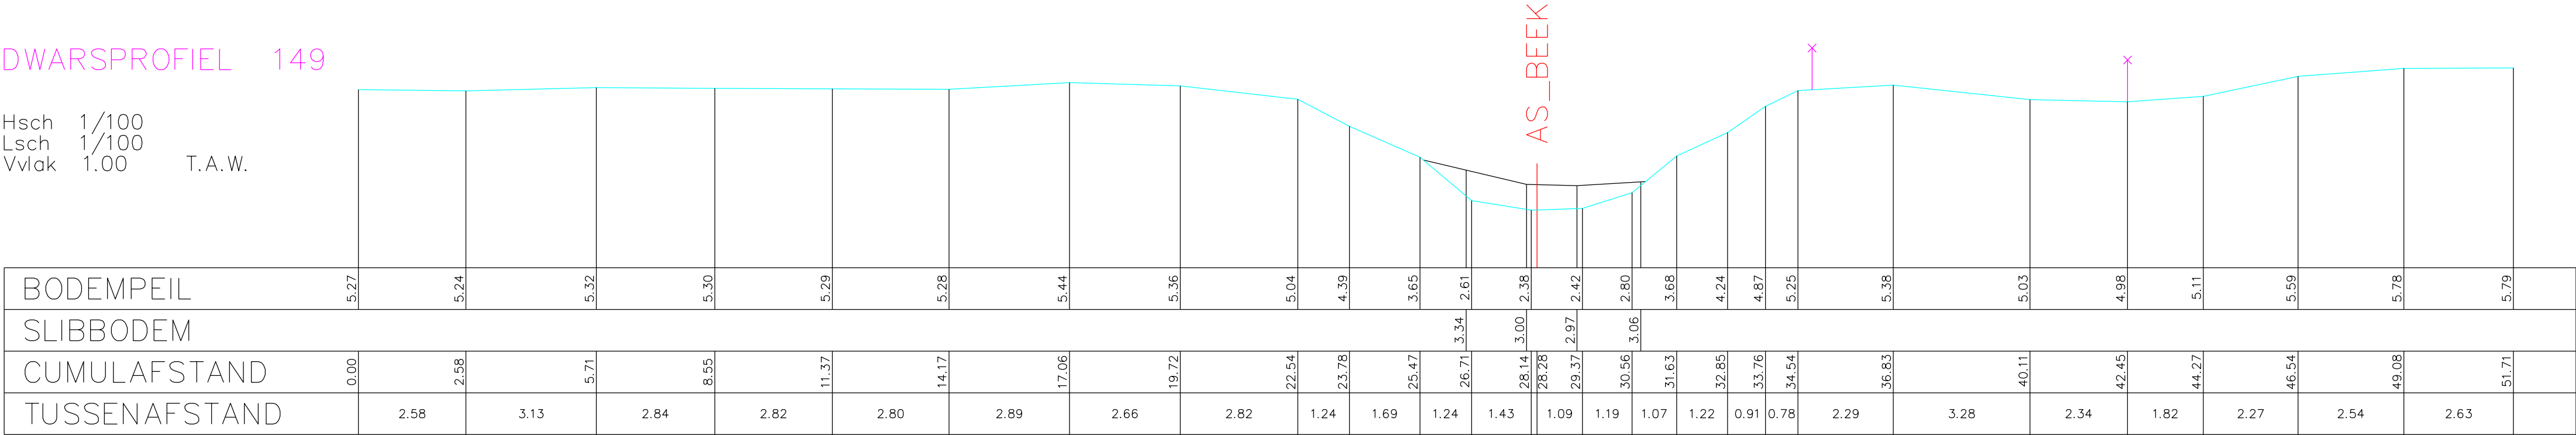

BODEMPEIL	5.27	5.24	5.32	5.30	5.29	5.28	5.44	5.36	5.04	4.39	3.65	2.61	2.38	2.42	2.80	3.68	4.24	4.87	5.25	5.38	5.03	4.98	5.11	5.59	5.78	5.79	
SLIBBODEM												3.34	3.00	2.97	3.06												
CUMULAFSTAND	0.00	2.58	5.71	8.55	11.37	14.17	17.06	19.72	22.54	23.78	25.47	26.71	28.14	28.28	29.37	30.56	31.63	32.85	33.76	34.54	36.83	40.11	42.45	44.27	46.54	49.08	51.71
TUSSENAFSTAND		2.58	3.13	2.84	2.82	2.80	2.89	2.66	2.82	1.24	1.69	1.24	1.43	1.09	1.19	1.07	1.22	0.91	0.78	2.29	3.28	2.34	1.82	2.27	2.54	2.63	