


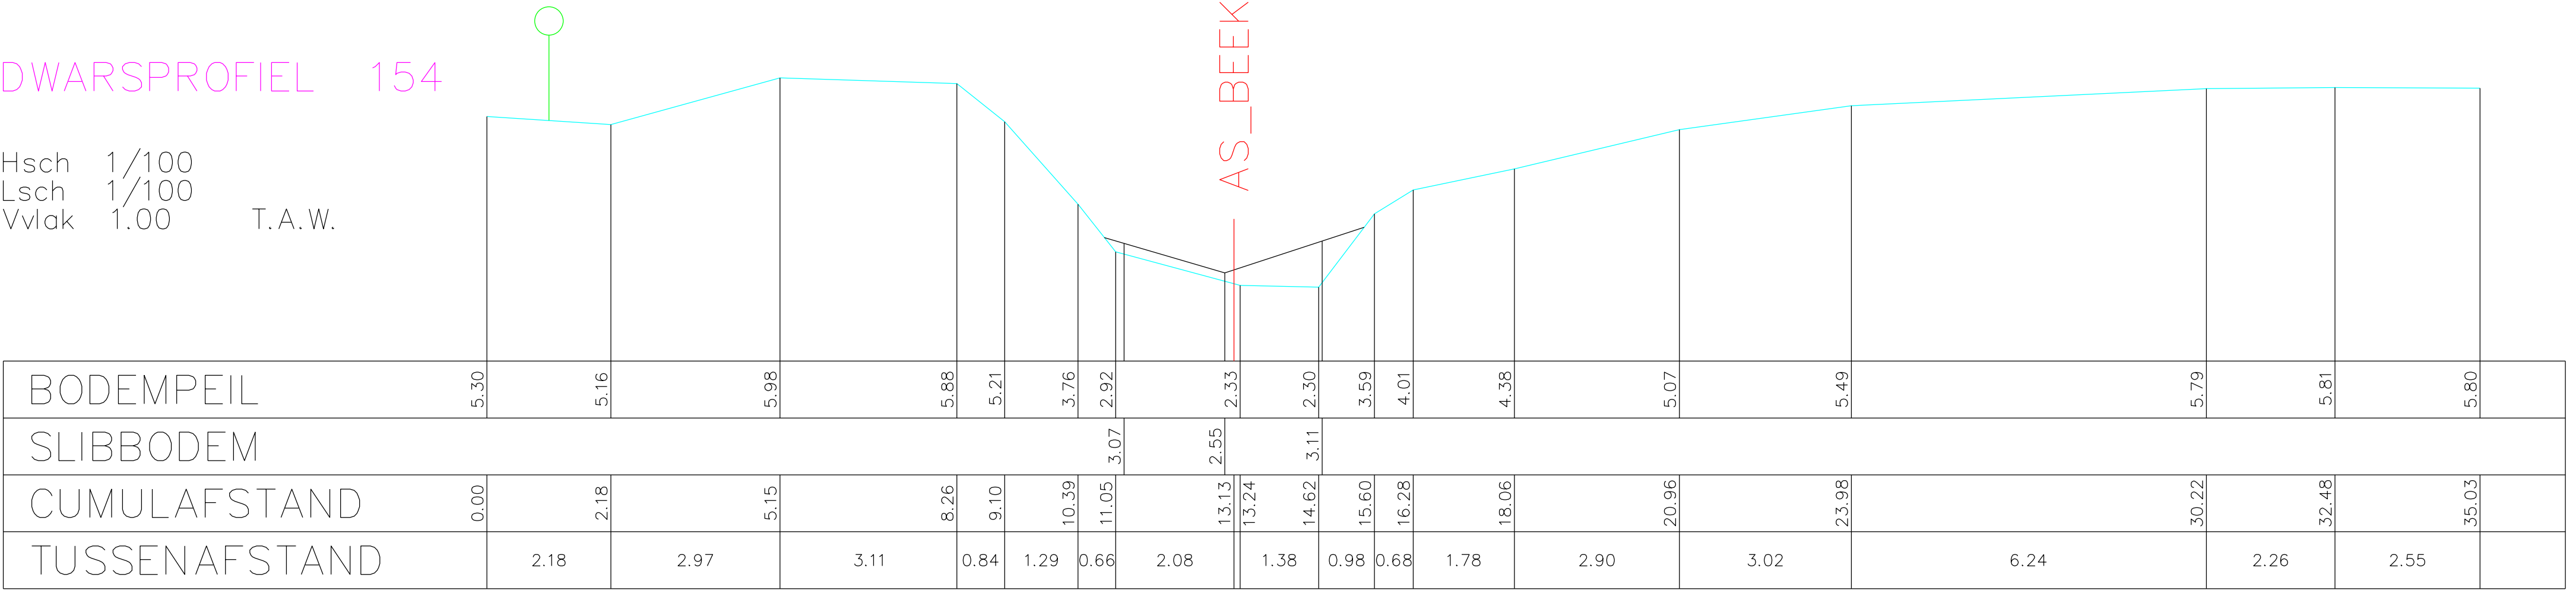

Hsch 1/100
Lsch 1/100
Vvlak 1.00

T.A.W.