


DWARSPROFIEL 35

Hsch	1/100	
Lsch	1/100	
Vvlak	0.00	T.A.W.

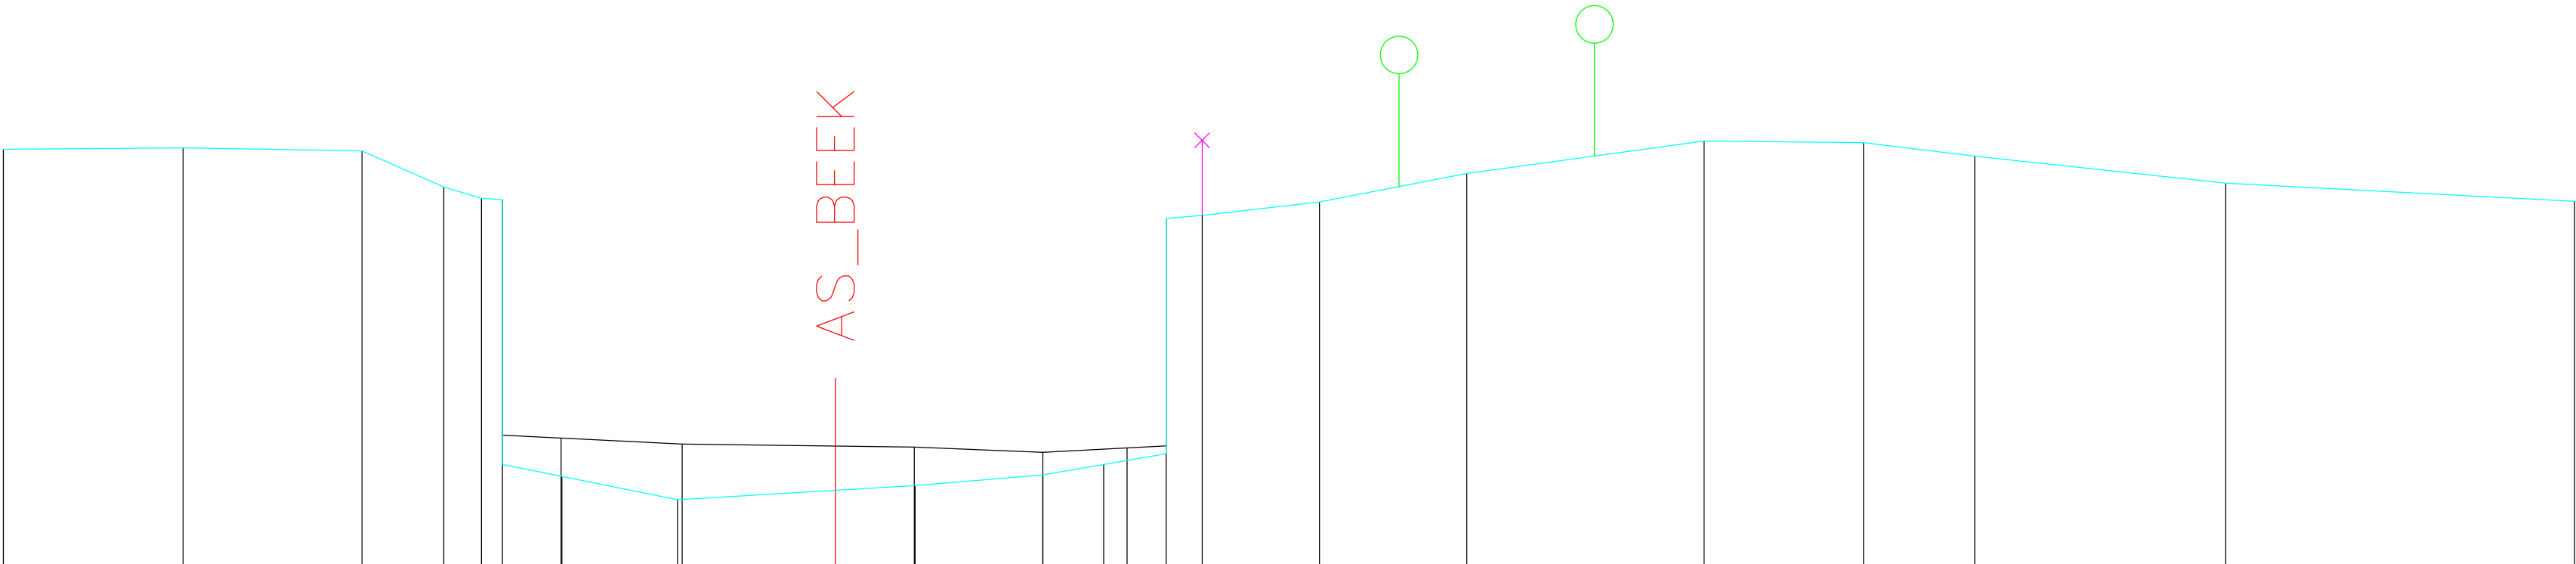

BODEMPEIL	5.54		5.56		5.52	5.04	4.89 4.87	1.19		0.88			1.07		1.21	1.35	4.62 4.66		4.84		5.22		5.65		5.63		5.45		5.09		4.85			
SLIBBODEM											1.70		1.62											1.57										
CUMULAFSTAND	0.00		2.39		4.77	5.86	6.36 6.64	7.43		8.97		11.07	12.13		13.83	14.64	15.47 15.95		17.51		19.47		22.63		24.75		26.23		29.57		34.21			
TUSSENAFSTAND		2.39		2.38		1.09	0.50 0.28	0.79	1.54		2.10	1.06	1.70	0.81	0.83	0.48	1.56	1.96	3.16	2.12	1.48	3.34	4.64											