


DWARSPROFIEL 47

Hsch 1/100
Lsch 1/100
Vvlak 0.00 T.A.W.

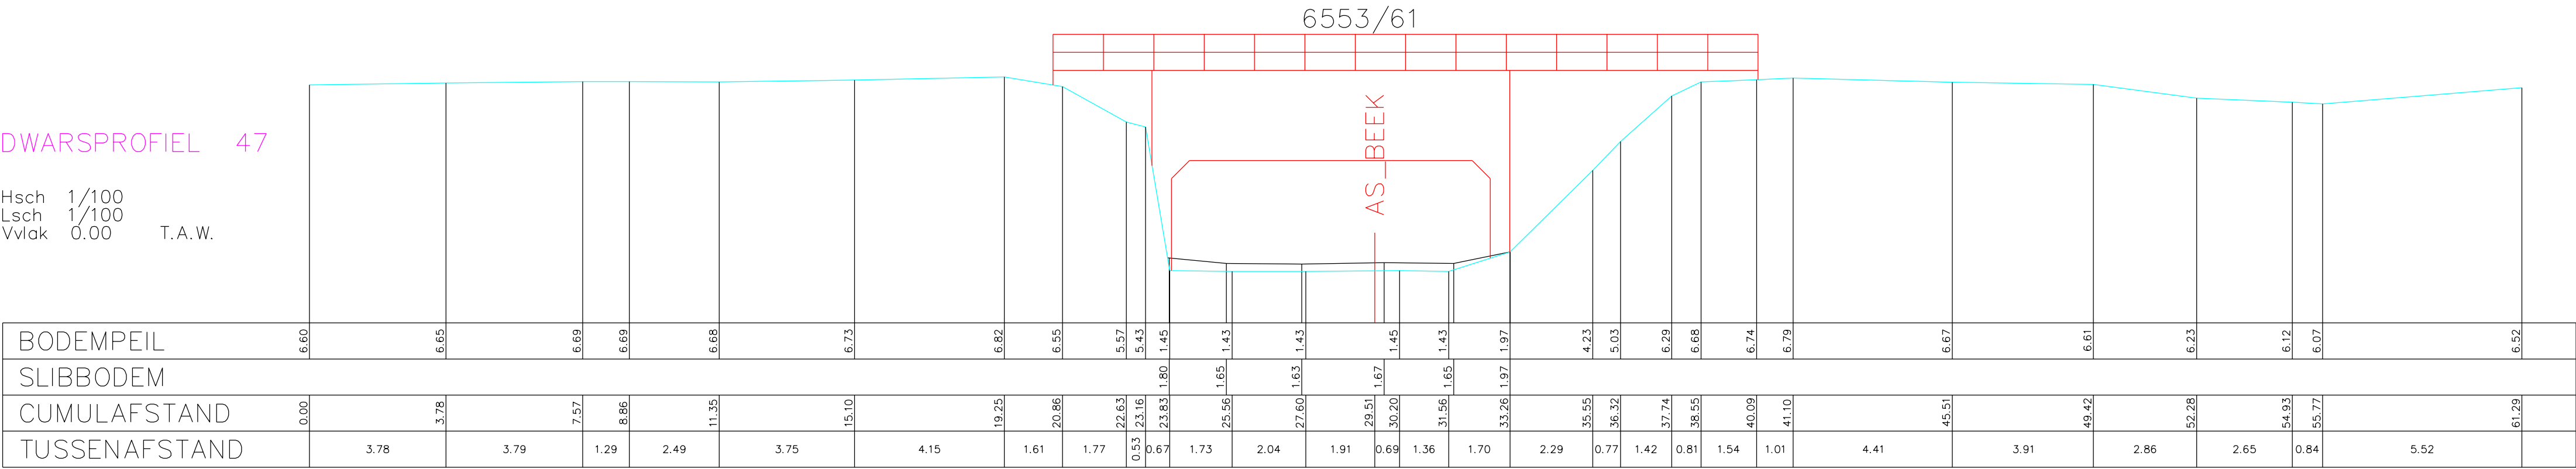

0 1 2 3 4 5 6 7 8 9