


DWARSPROFIEL 50

Hsch	1/100	
Lsch	1/100	
Vvlak	0.00	T.A.W.

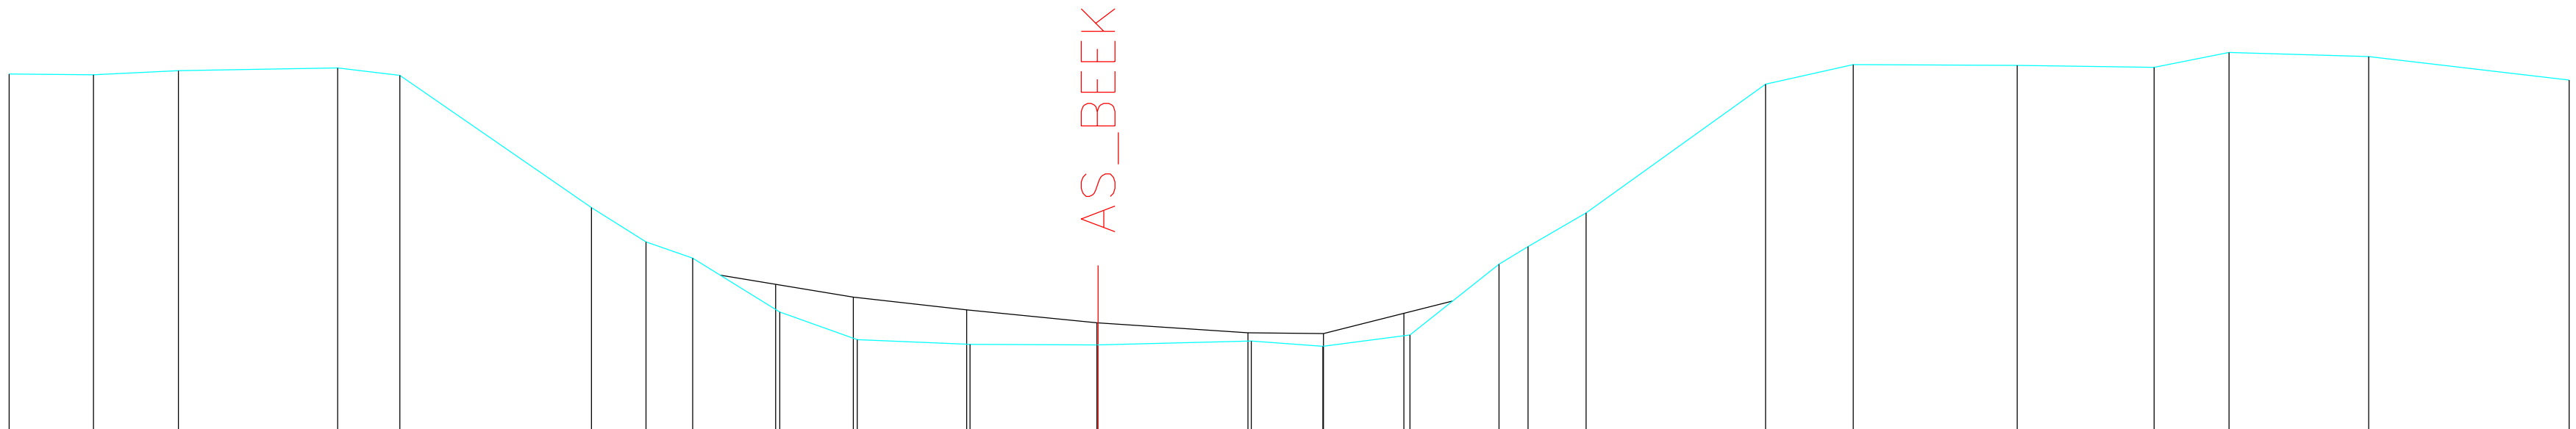

BODEMPEIL	5.34	5.33	5.39	5.43	5.32	3.36	2.85	2.61	1.81	1.40	1.33	1.32	1.38	1.30	1.47	2.52	2.78	3.28	5.19	5.48	5.47	5.44	5.66	5.60	5.25	
SLIBBODEM									2.22	2.03	1.84	1.65	1.50	1.49	1.79											
CUMULAFSTAND	0.00	1.25	2.51	4.87	5.79	8.63	9.44	10.13	11.42	12.57	14.24	16.12	18.41	19.47	20.76	22.08	22.51	23.37	26.03	27.33	29.76	31.79	32.90	34.97	37.94	
TUSSENAFSTAND		1.25	1.26	2.36	0.92	2.84	0.81	0.69	1.29	1.15	1.67	1.88	2.27	1.06	1.29	1.32	0.43	0.86	2.66	1.30	2.43	2.03	1.11	2.07	2.97	