


DWARSPROFIEL 96

Hsch 1/100
Lsch 1/100
Vvlak 0.00 T.A.W.

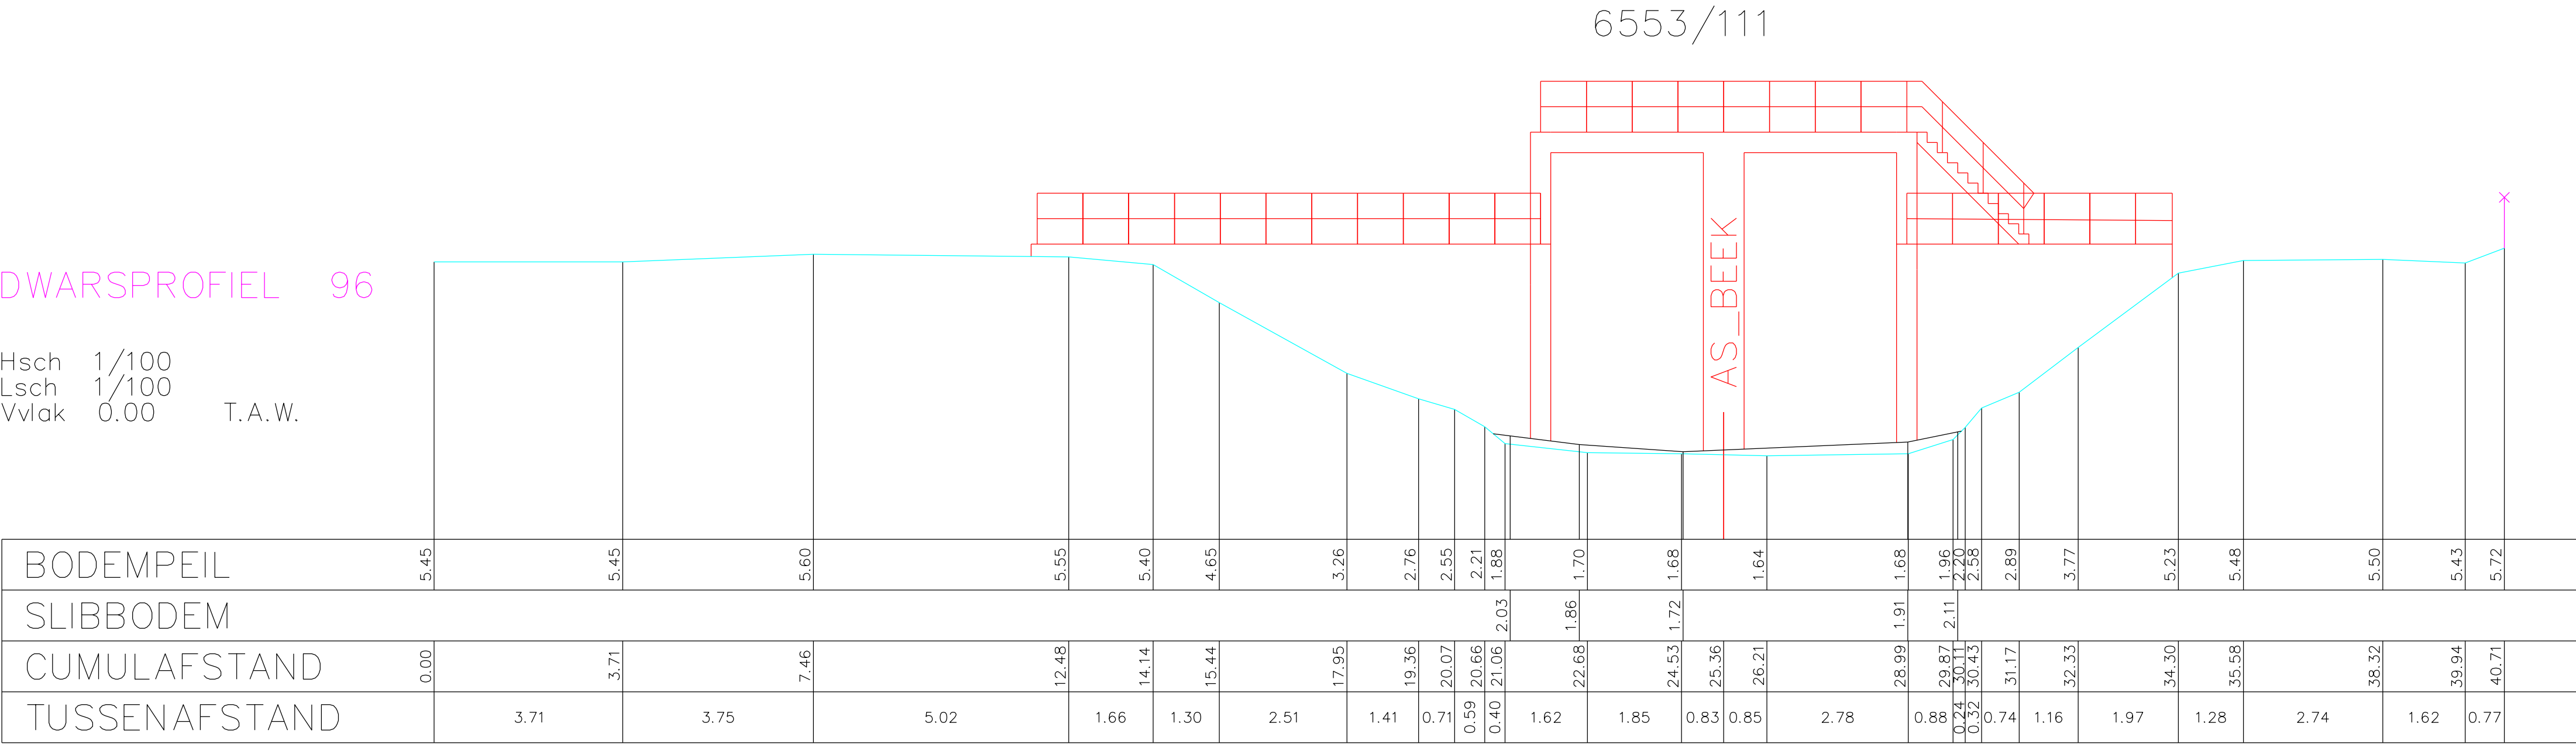

6553/111

AS_BEEK