


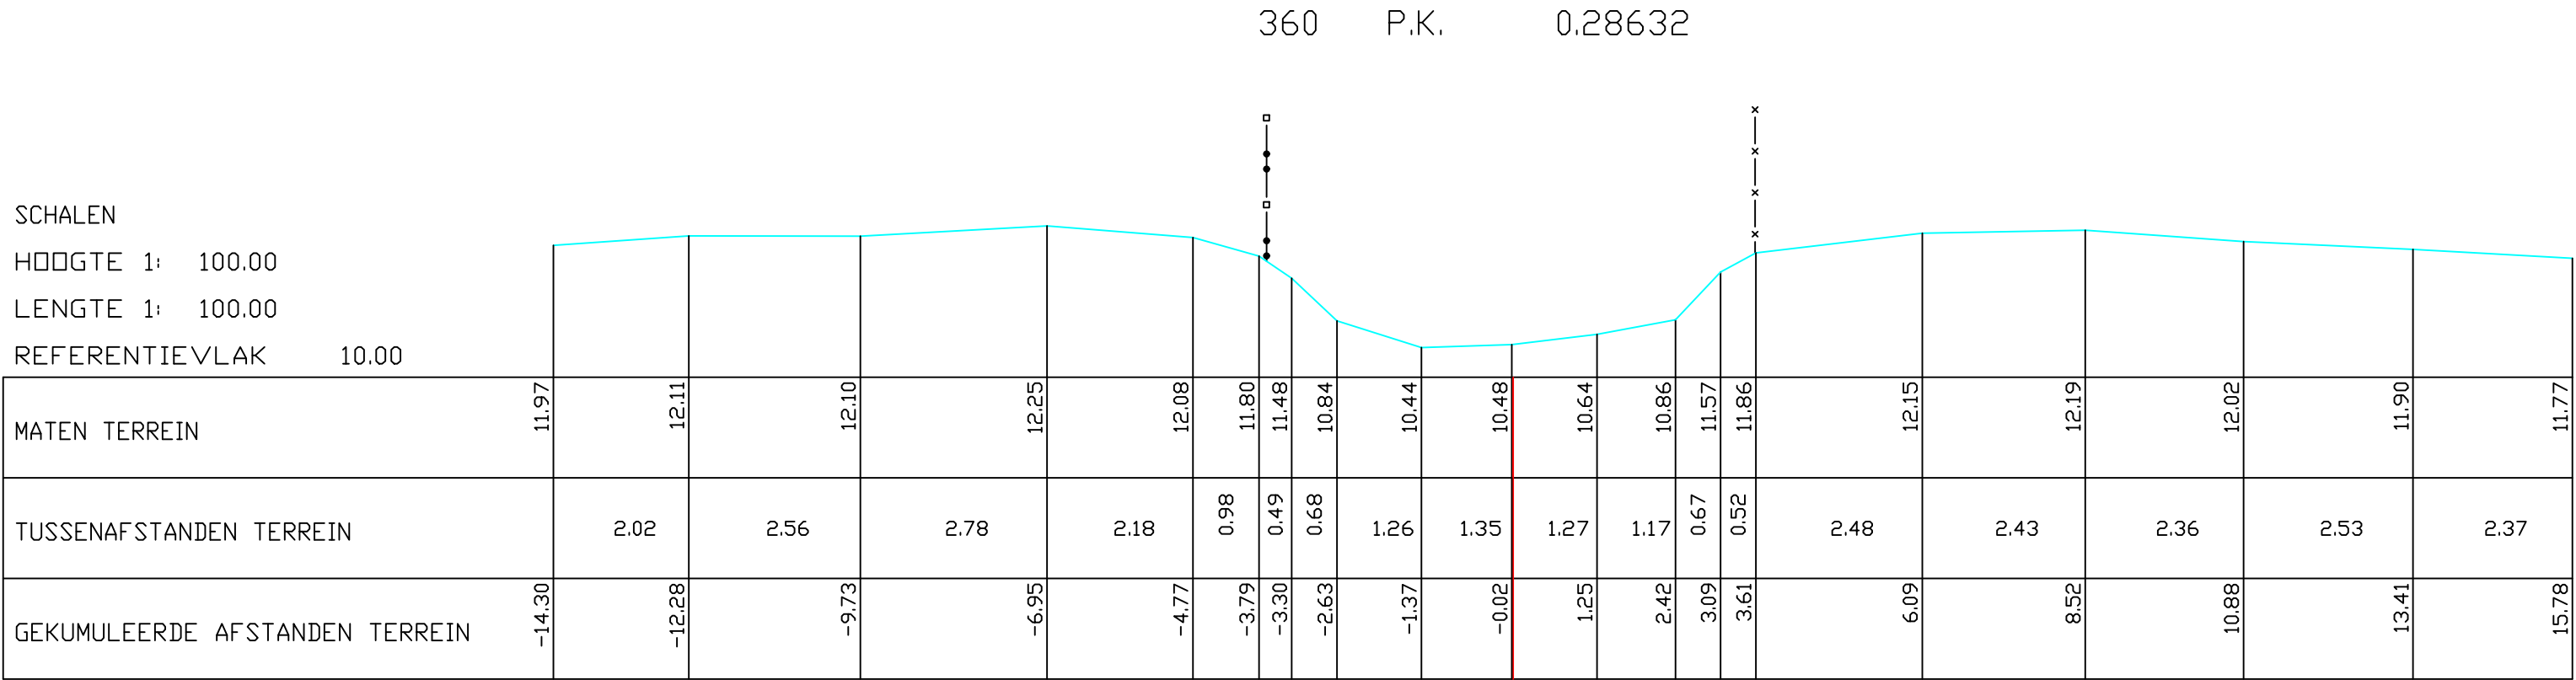

Datum opmeting: 01/03/1998, Klaphullebeek