

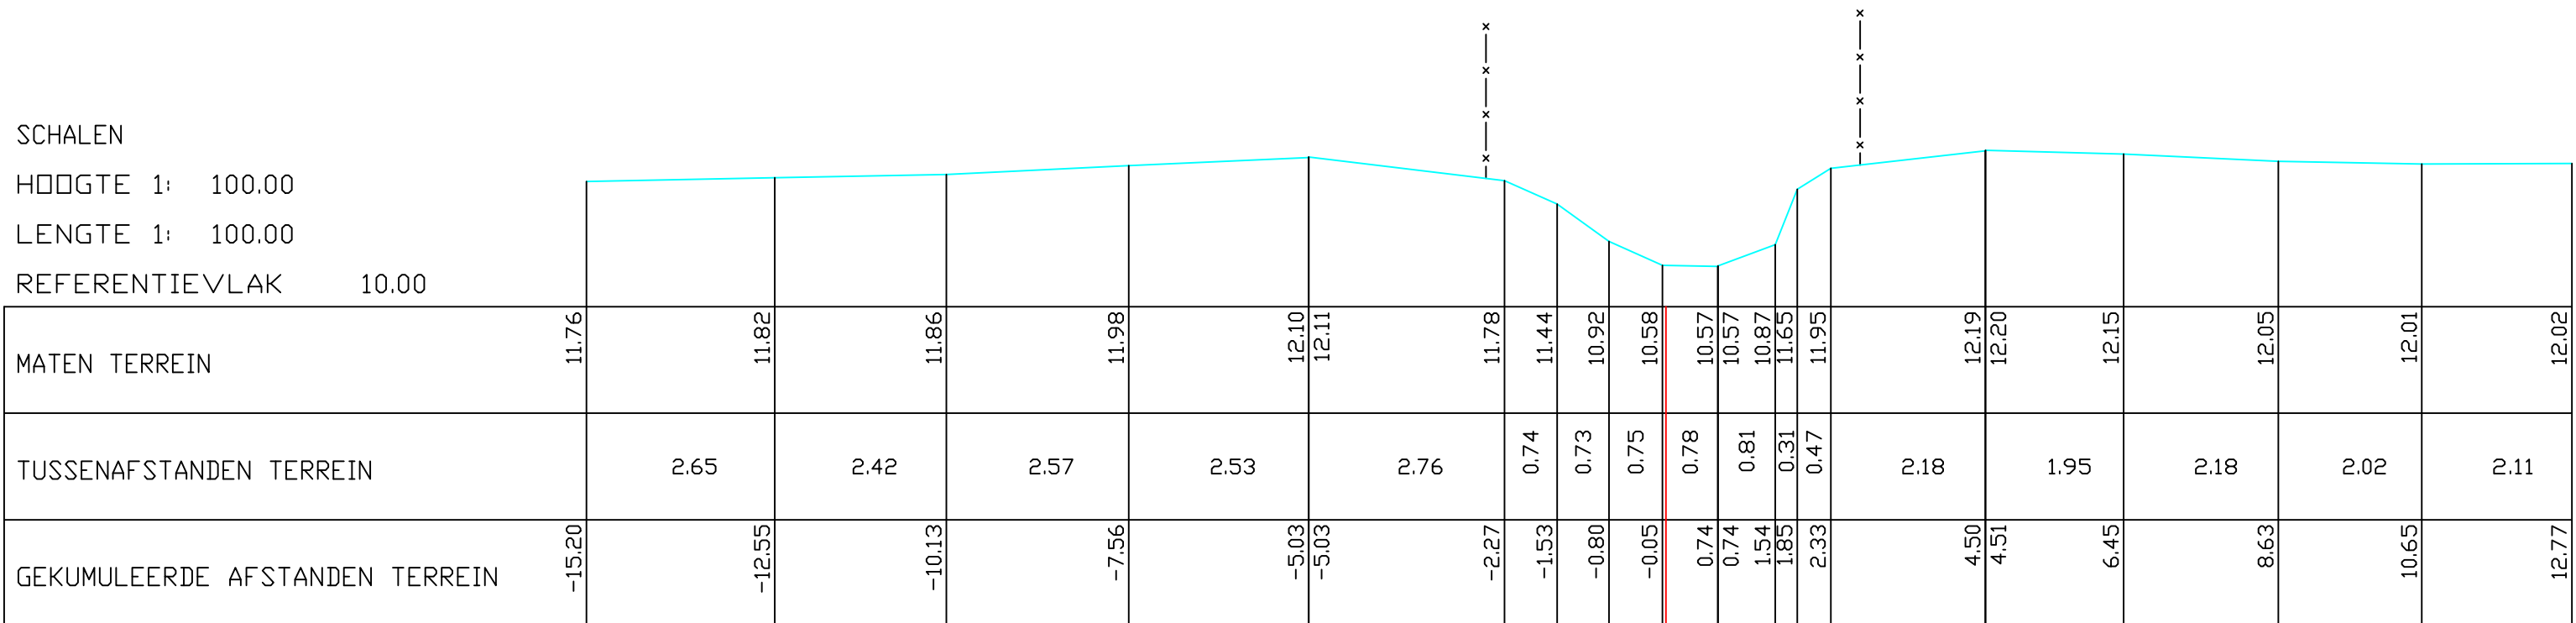
367	P.K.	0.59082
-----	------	---------

SCHALEN

HOOOGTE 1: 100.00

LENGTE 1: 100.00

REFERENTIEVLAK	10.00
----------------	-------

[illegible]

Datum opmeting: 01/03/1998, Klaphullebeek