


SCHALEN
H 1: 100.00
L 1: 100.00
R.V. 10.00

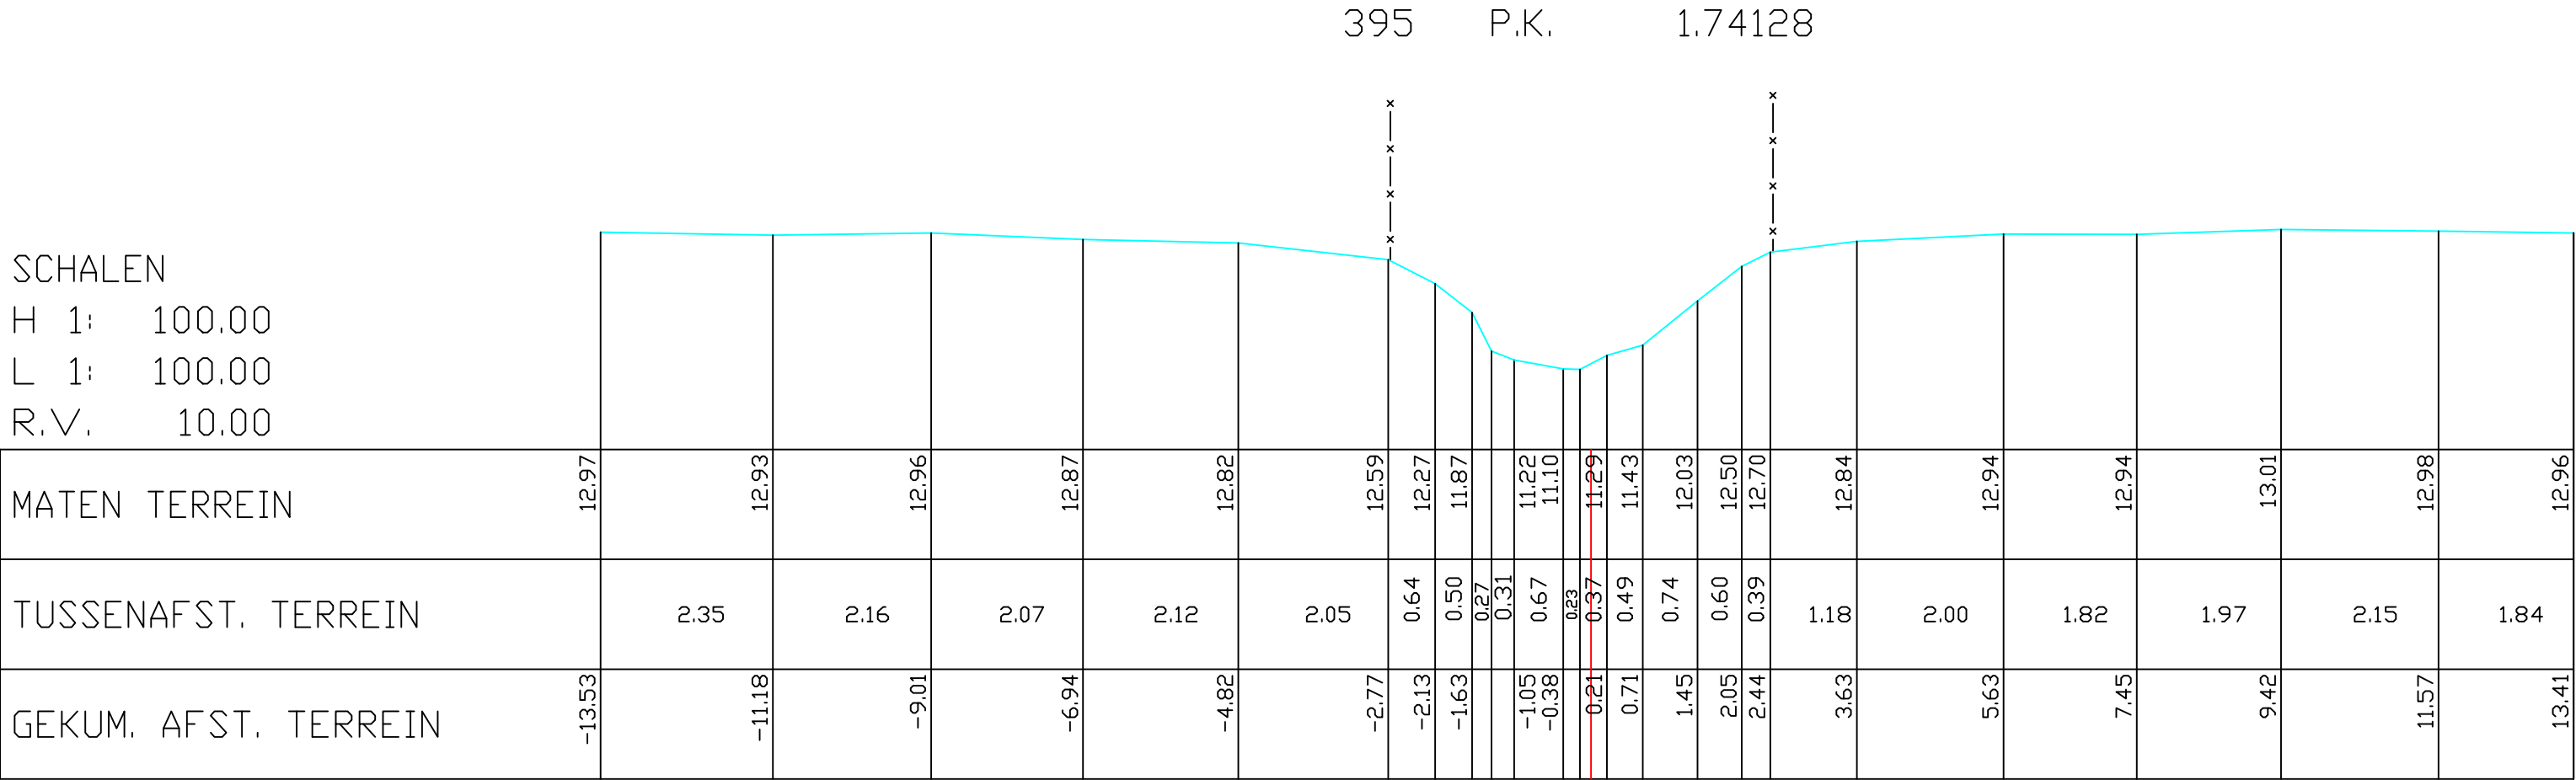

Datum opmeting: 01/03/1998, Klaphullebeek