

303 P.K. 13.51048




SCHALEN

HOOGTE 1: 100.00

LENGTE 1: 100.00

REFERENTIEVLAK 10.00

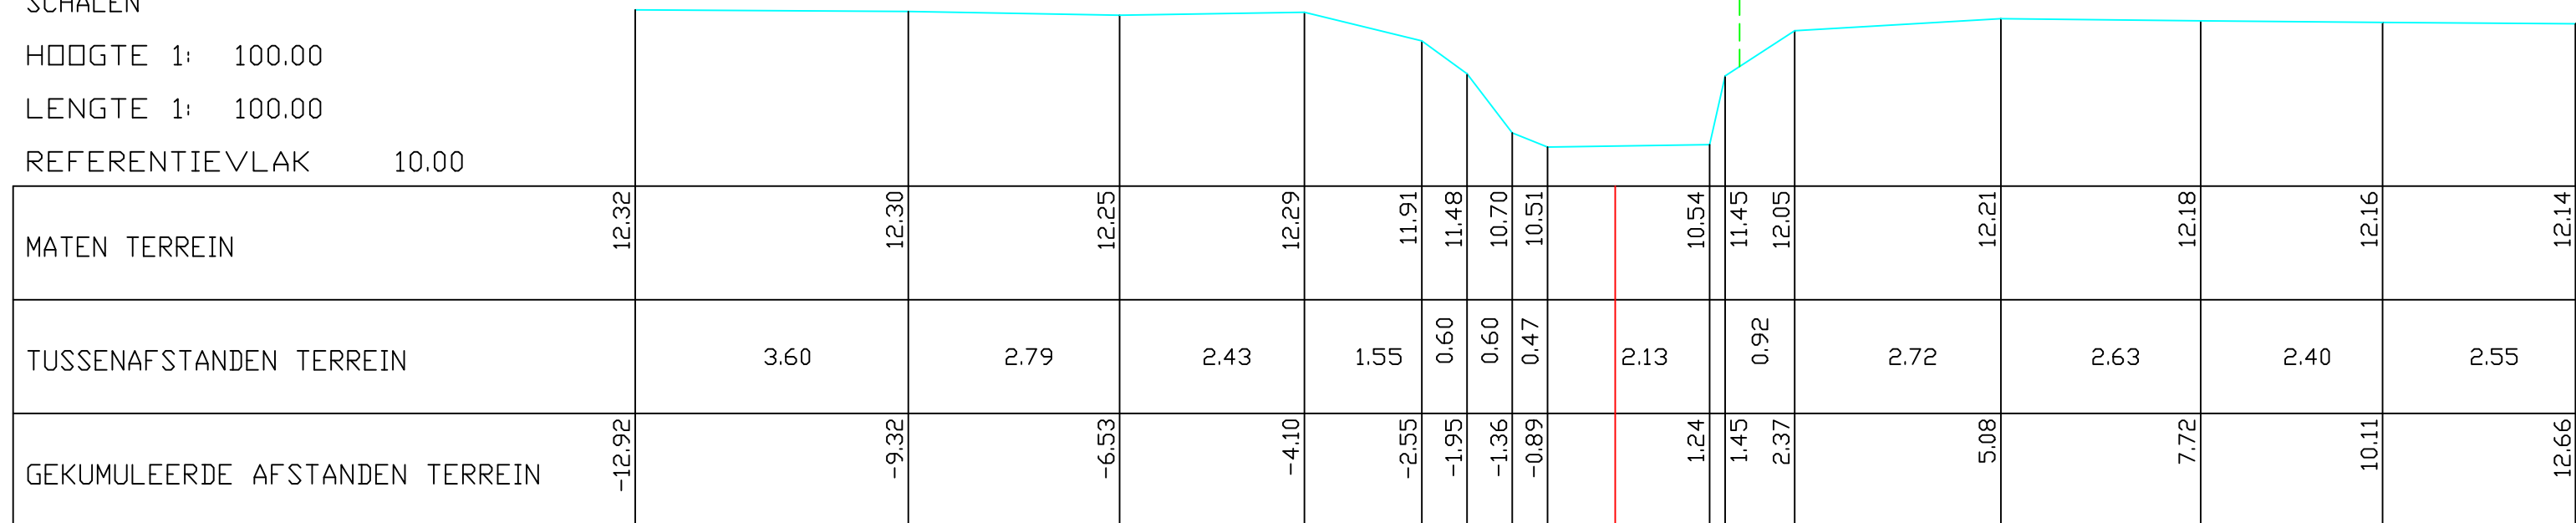

Datum opmeting: 01/03/1998, Poekebeek