


350 P.K. 15.51102

SCHALEN
HOOGTE 1: 100.00
LENGTE 1: 100.00
REFERENTIEVLAK 10.00

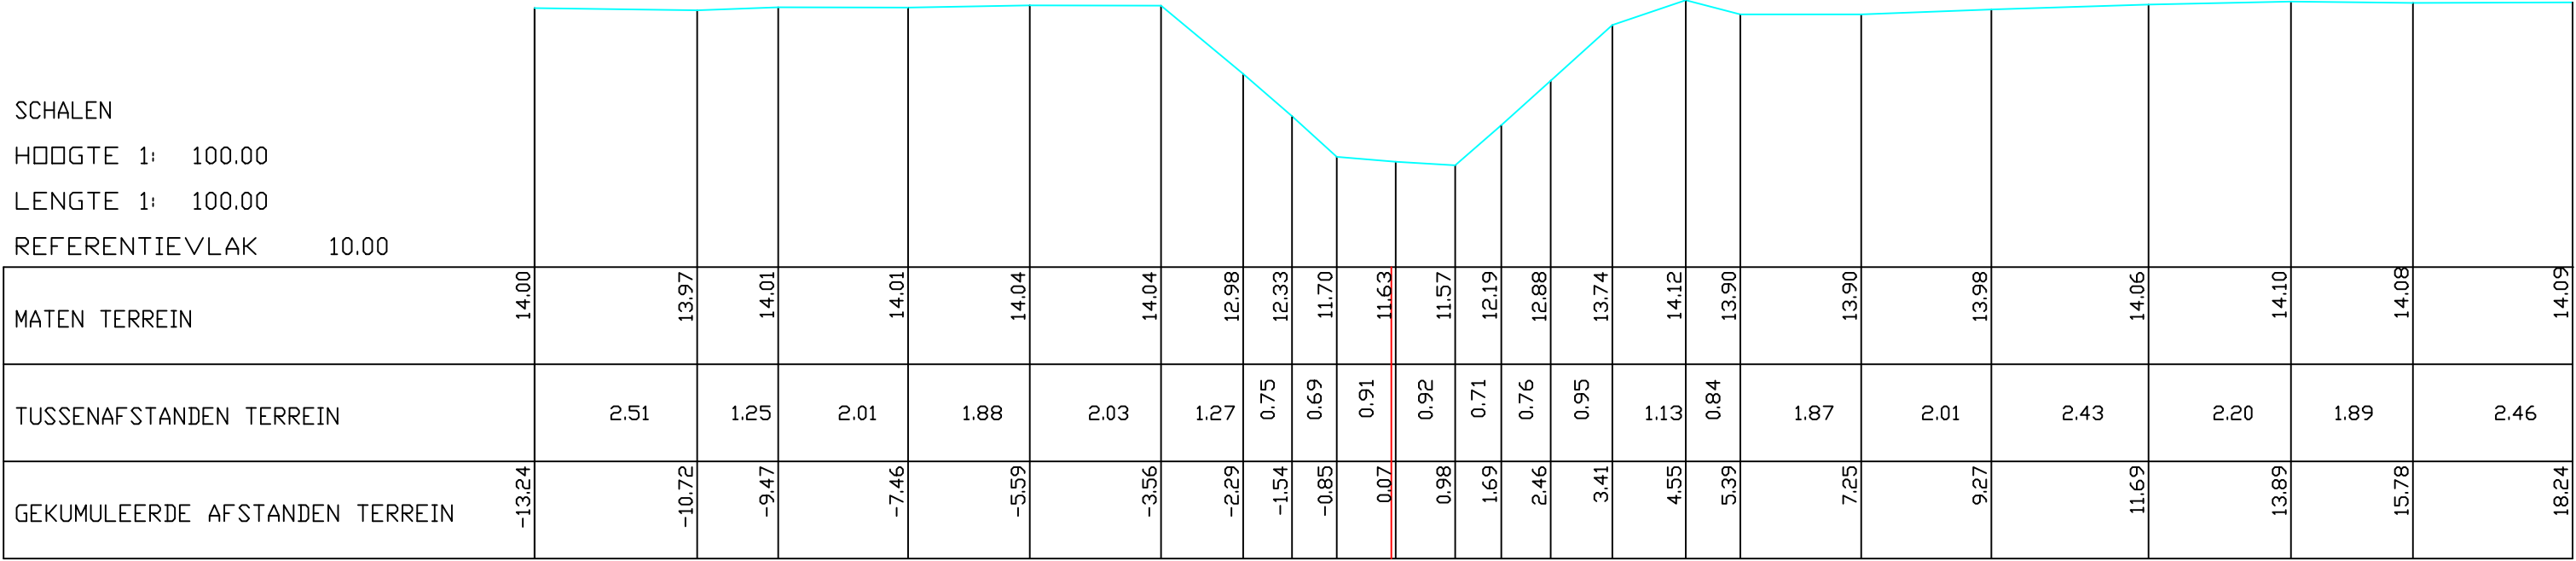

Datum opmeting: 01/03/1998, Poekebeek