


DWARSPROFIEL 246

Km 10229.42m  
Hsch 1/100  
Lsch 1/100  
Vvlak 36.00T.A.W.

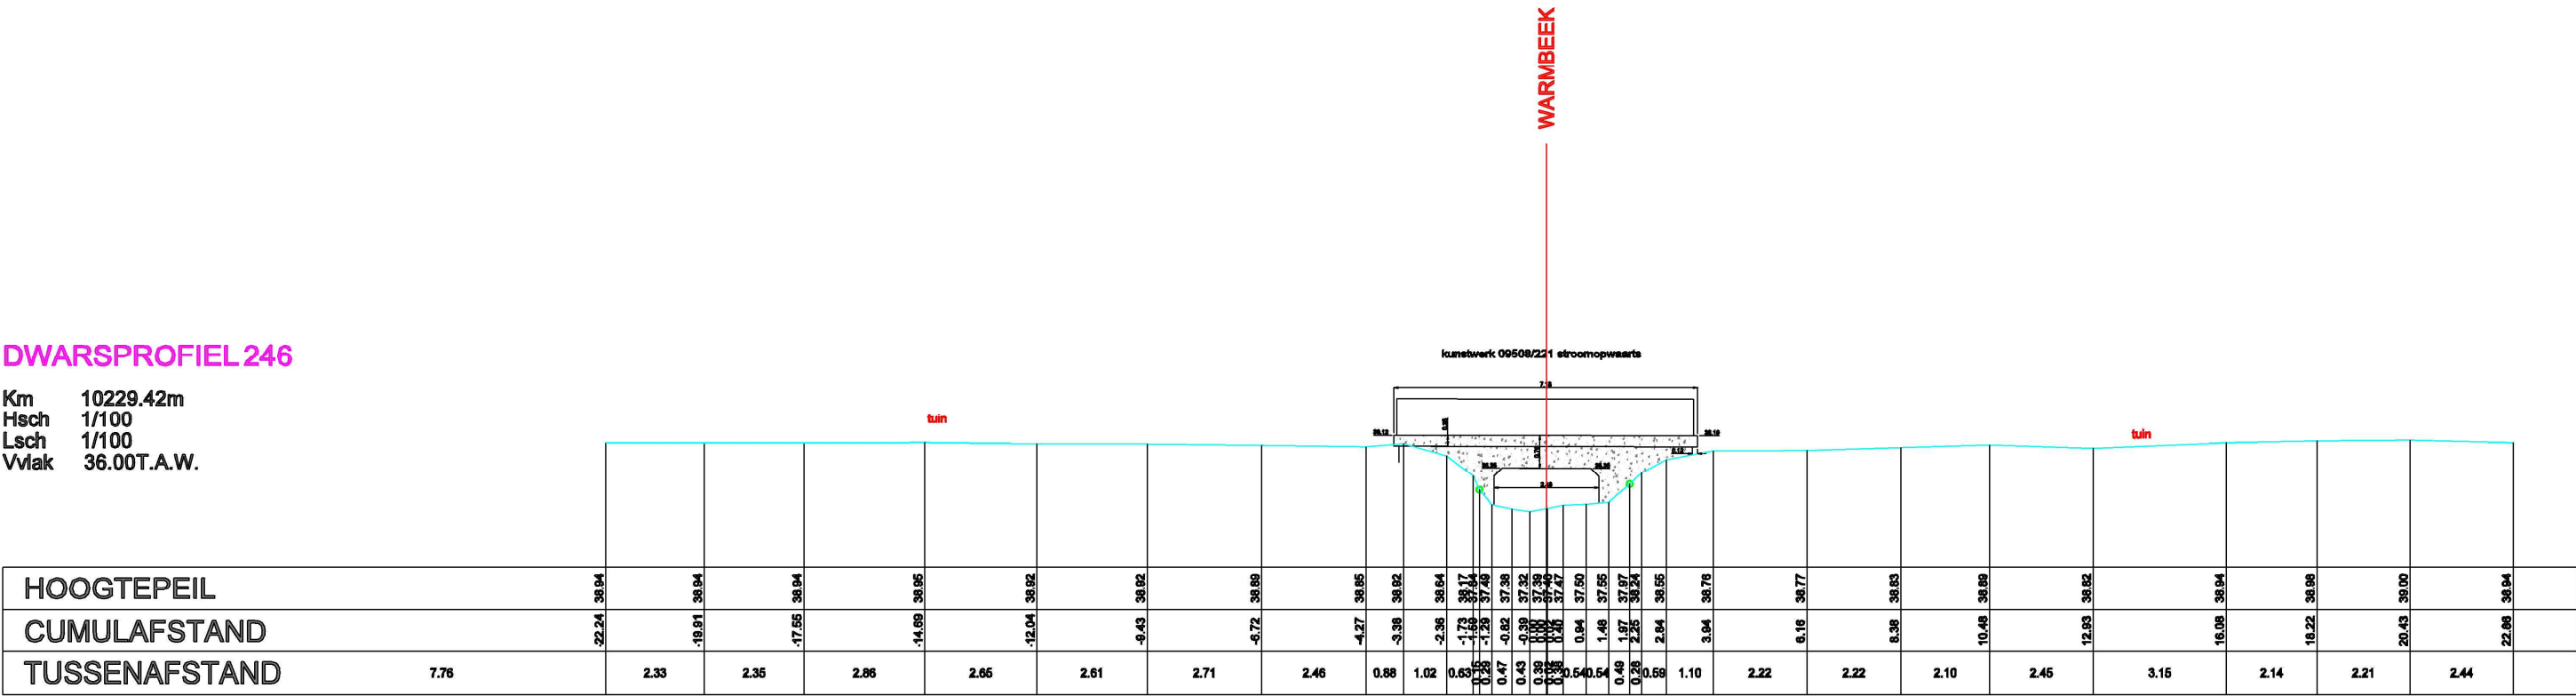

Datum opmeting: 03/05/2004, Warmbeek