


DWARSPROFIEL 247

Km 10276.68m
Hsch 1/100
Lsch 1/100
Vvlak 35.00T.A.W.

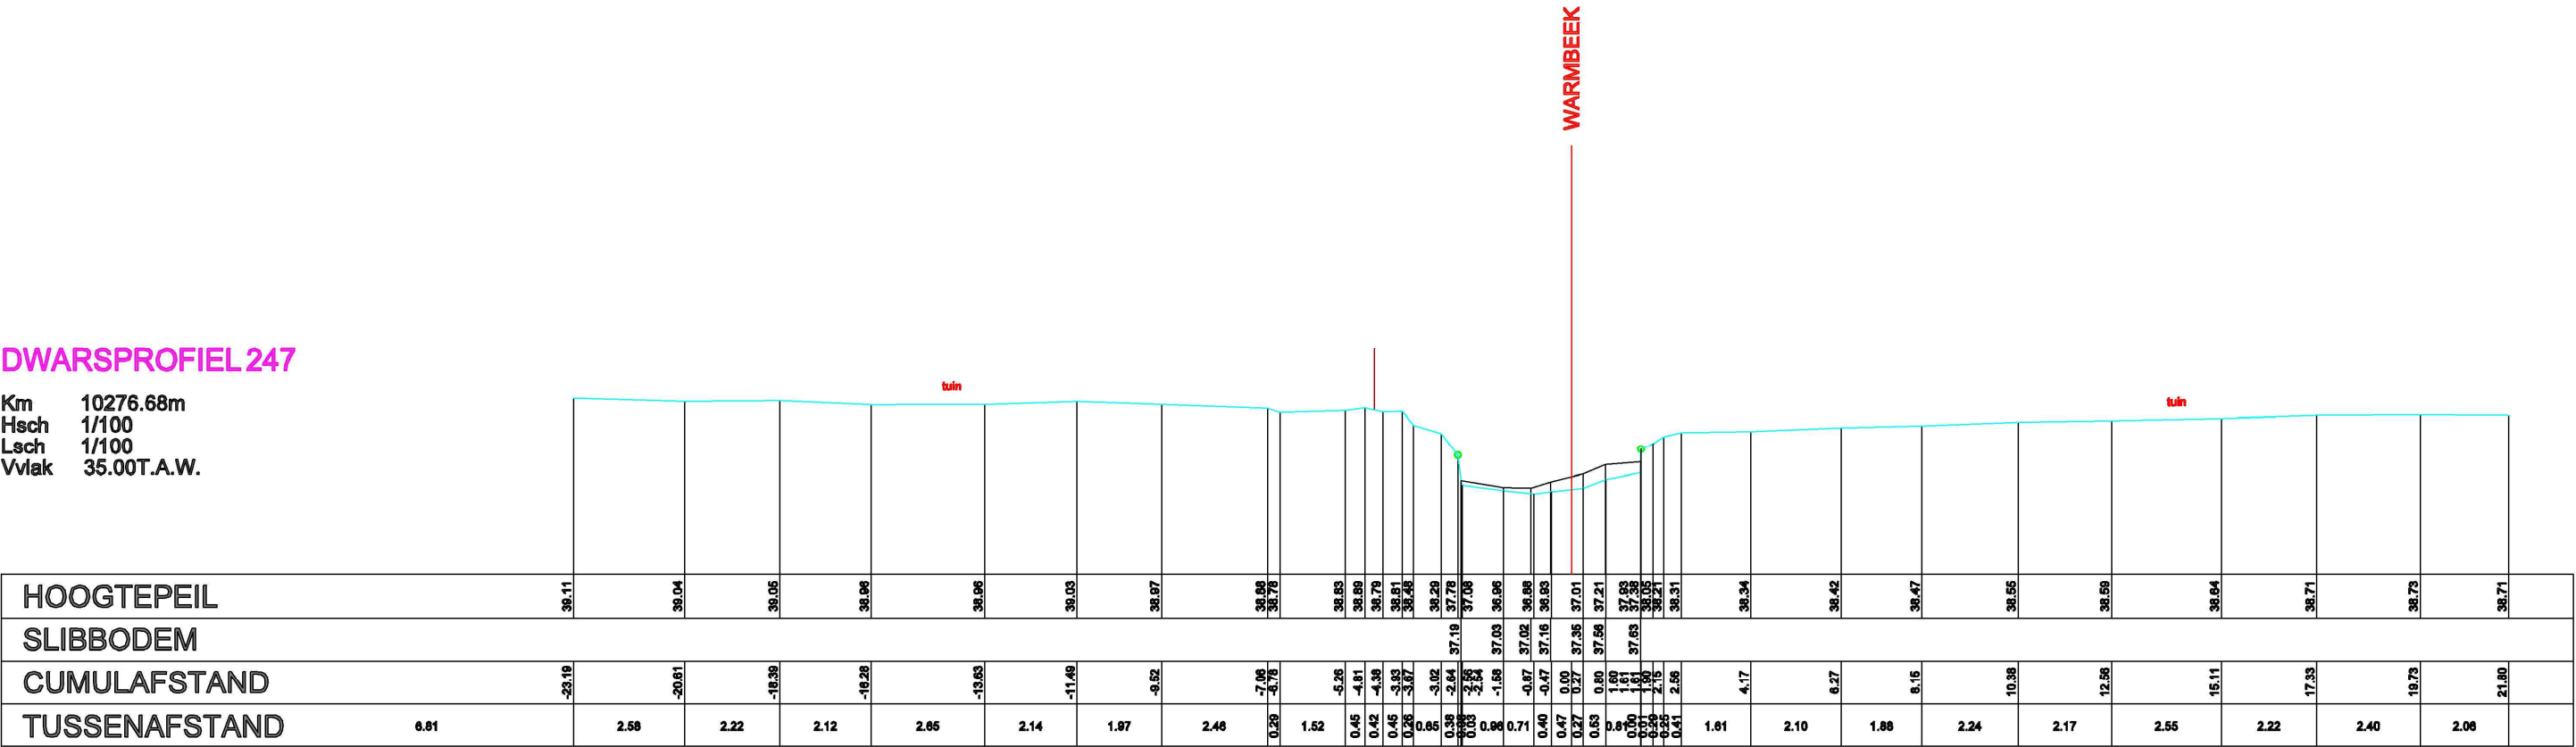

Datum opmeting: 03/05/2004, Warmbeek