


DWARSPROFIEL 252

Km 10476.68m
Hsch 1/100
Lsch 1/100
Vviak 36.00T.A.W.

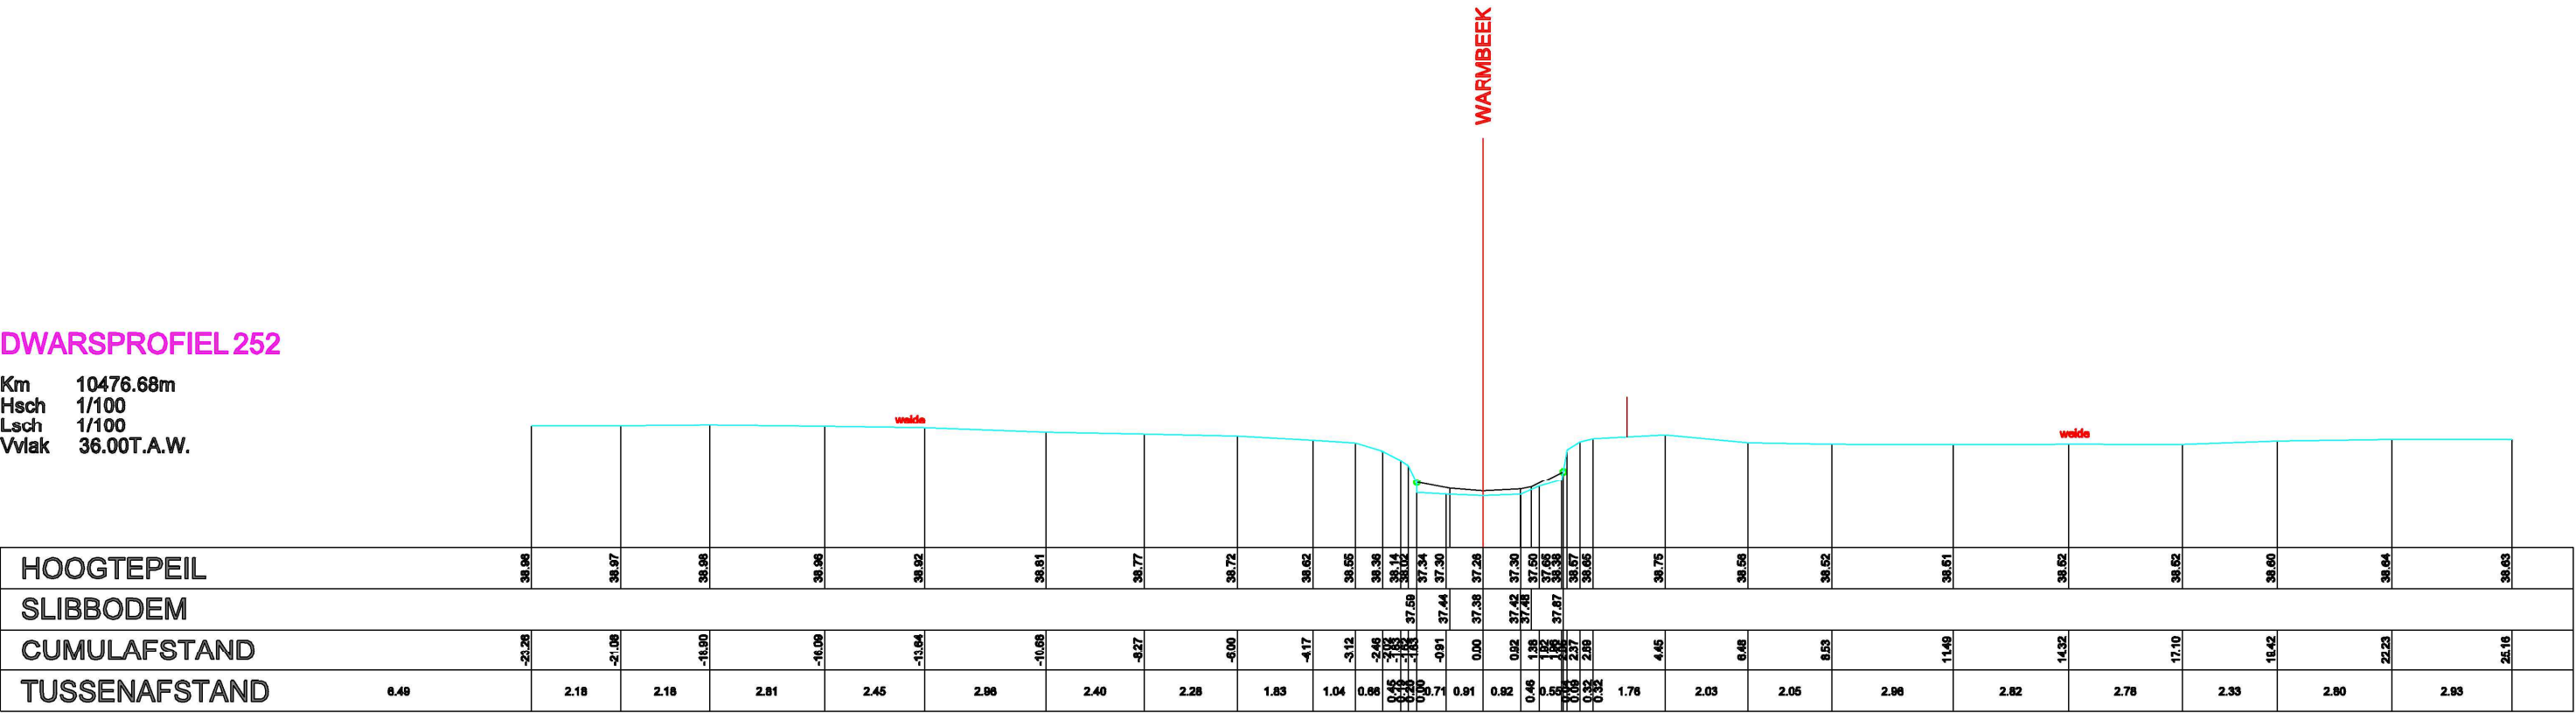

Datum opmeting: 03/05/2004, Warmbeek