


DWARSPROFIEL 254

Km 10570.94m
Hsch 1/100
Lsch 1/100
Vvlak 36.00T.A.W.

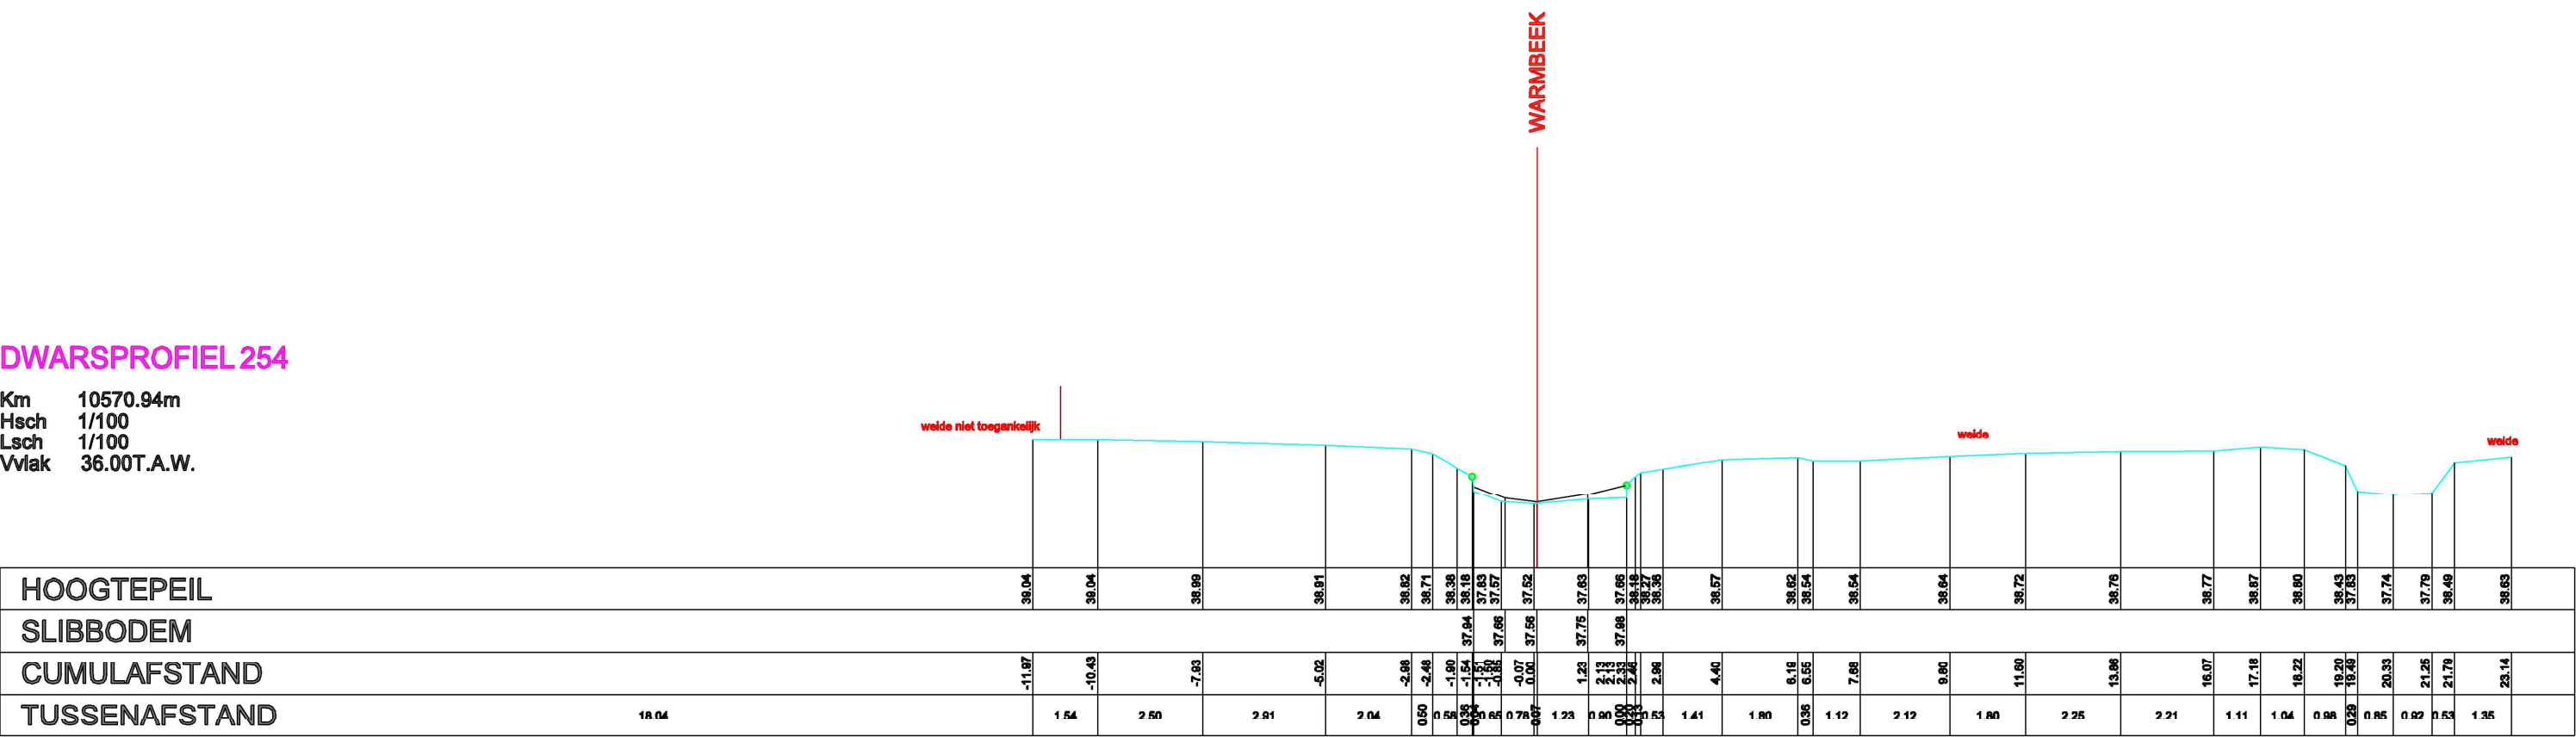

Datum opmeting: 03/05/2004, Warmbeek