


DWARSPROFIEL 256

Km 10662.08m
Hsch 1/100
Lsch 1/100
Vlak 36.00T.A.W.

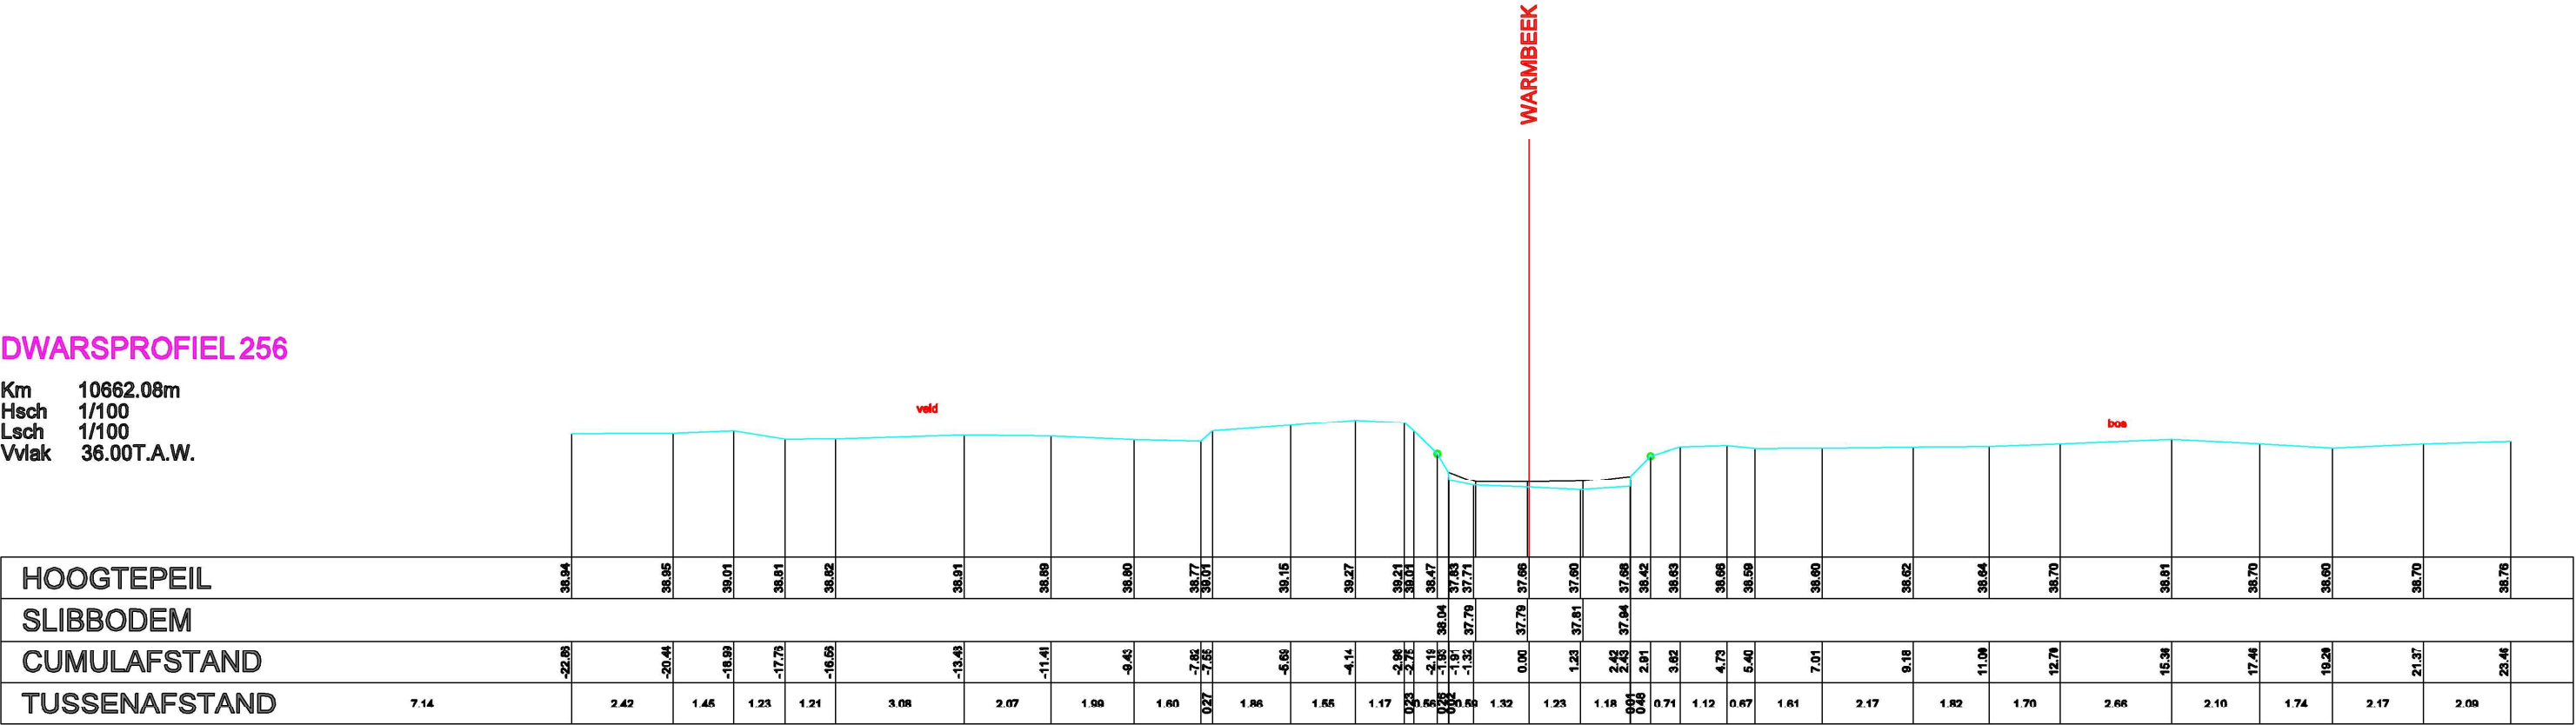

Datum opmeting: 03/05/2004, Warmbeek