


DWARSPROFIEL 259

Km 10794.73m
Hsch 1/100
Lsch 1/100
Vvlak 36.00T.A.W.

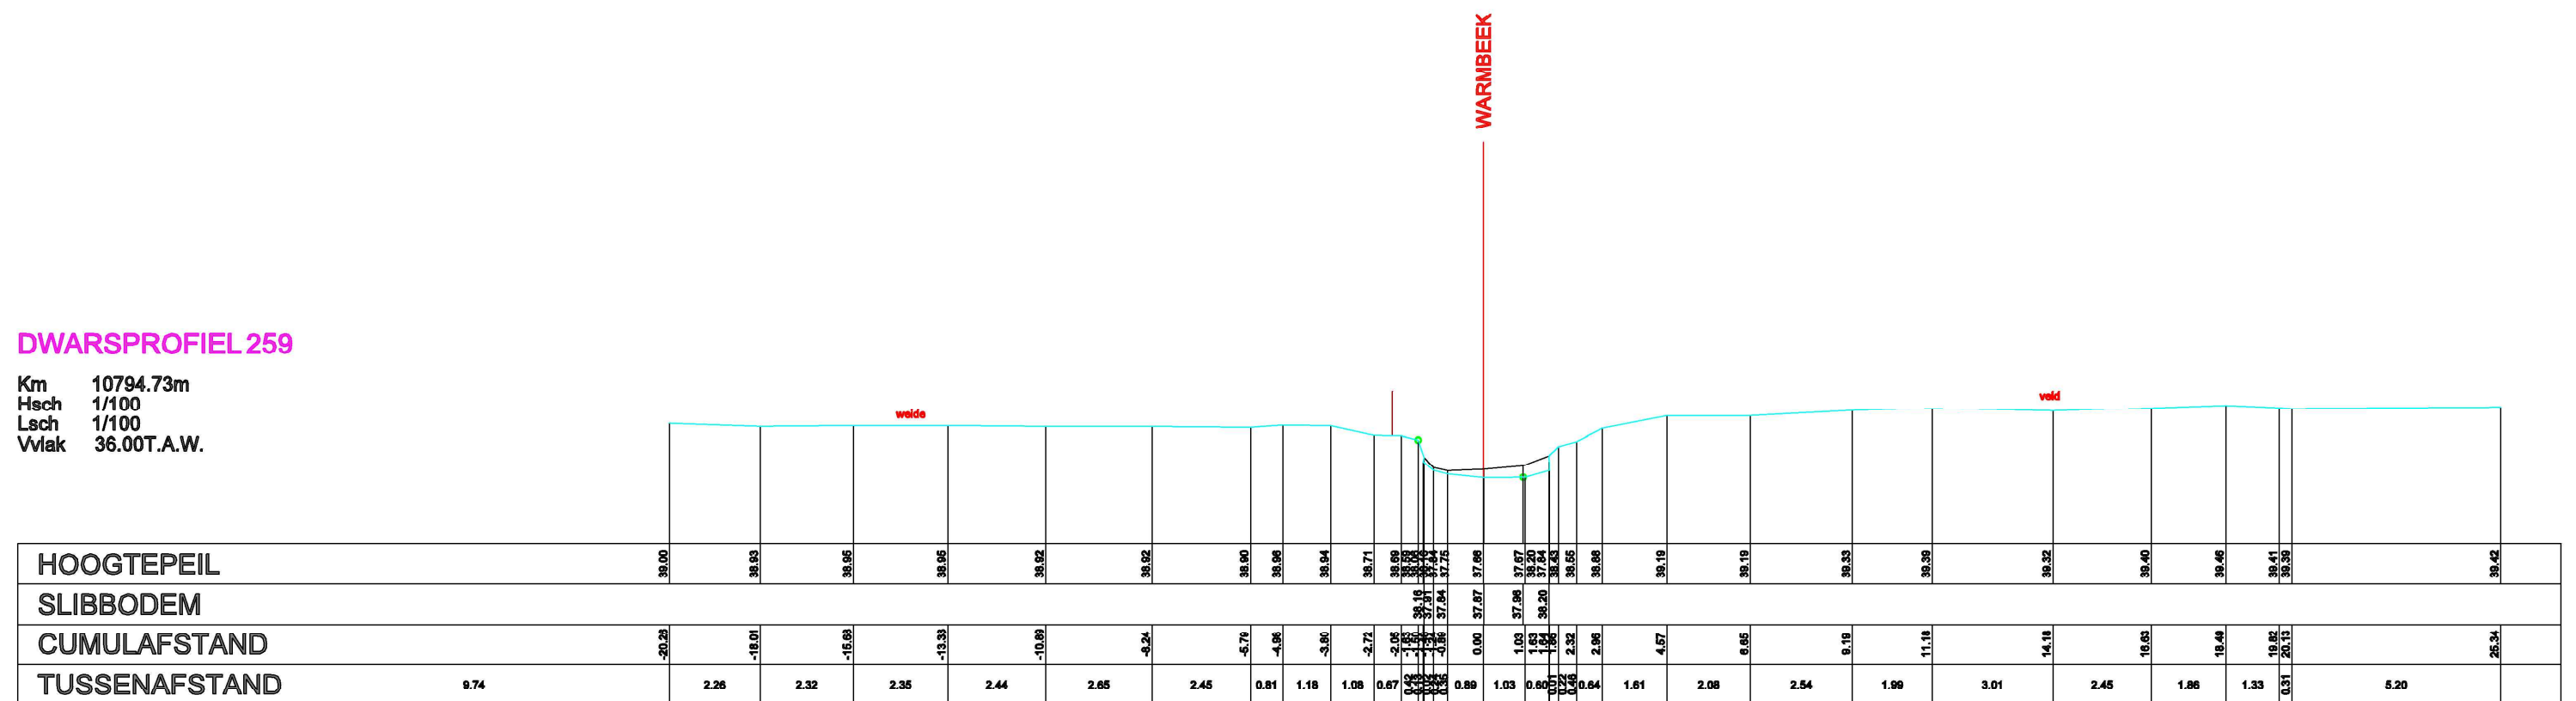

Datum opmeting: 03/05/2004, Warmbeek