


DWARSPROFIEL 261

Km 10888.77m
Hsch 1/100
Lsch 1/100
Vvlak 36.00T.A.W.

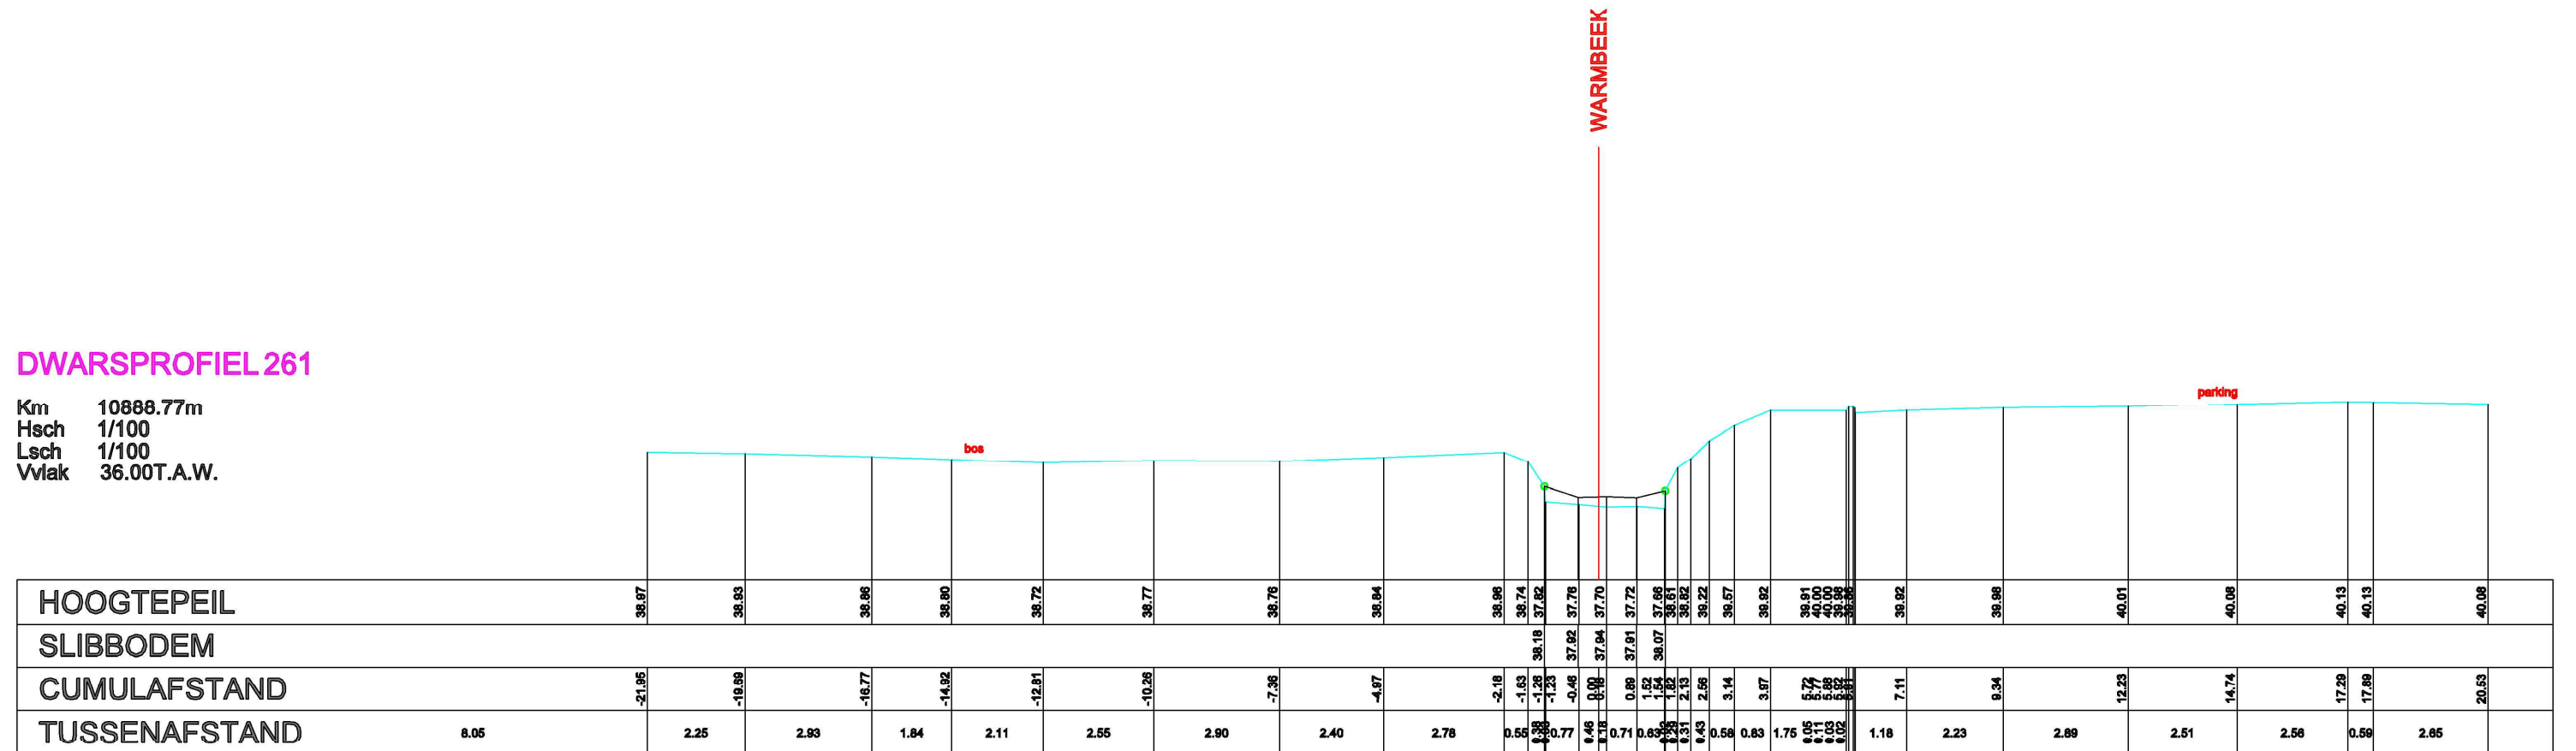

Datum opmeting: 03/05/2004, Warmbeek