


DWARSPROFIEL 267

Km 11164.01m
Hsch 1/100
Lsch 1/100
Vvlak 37.00T.A.W.

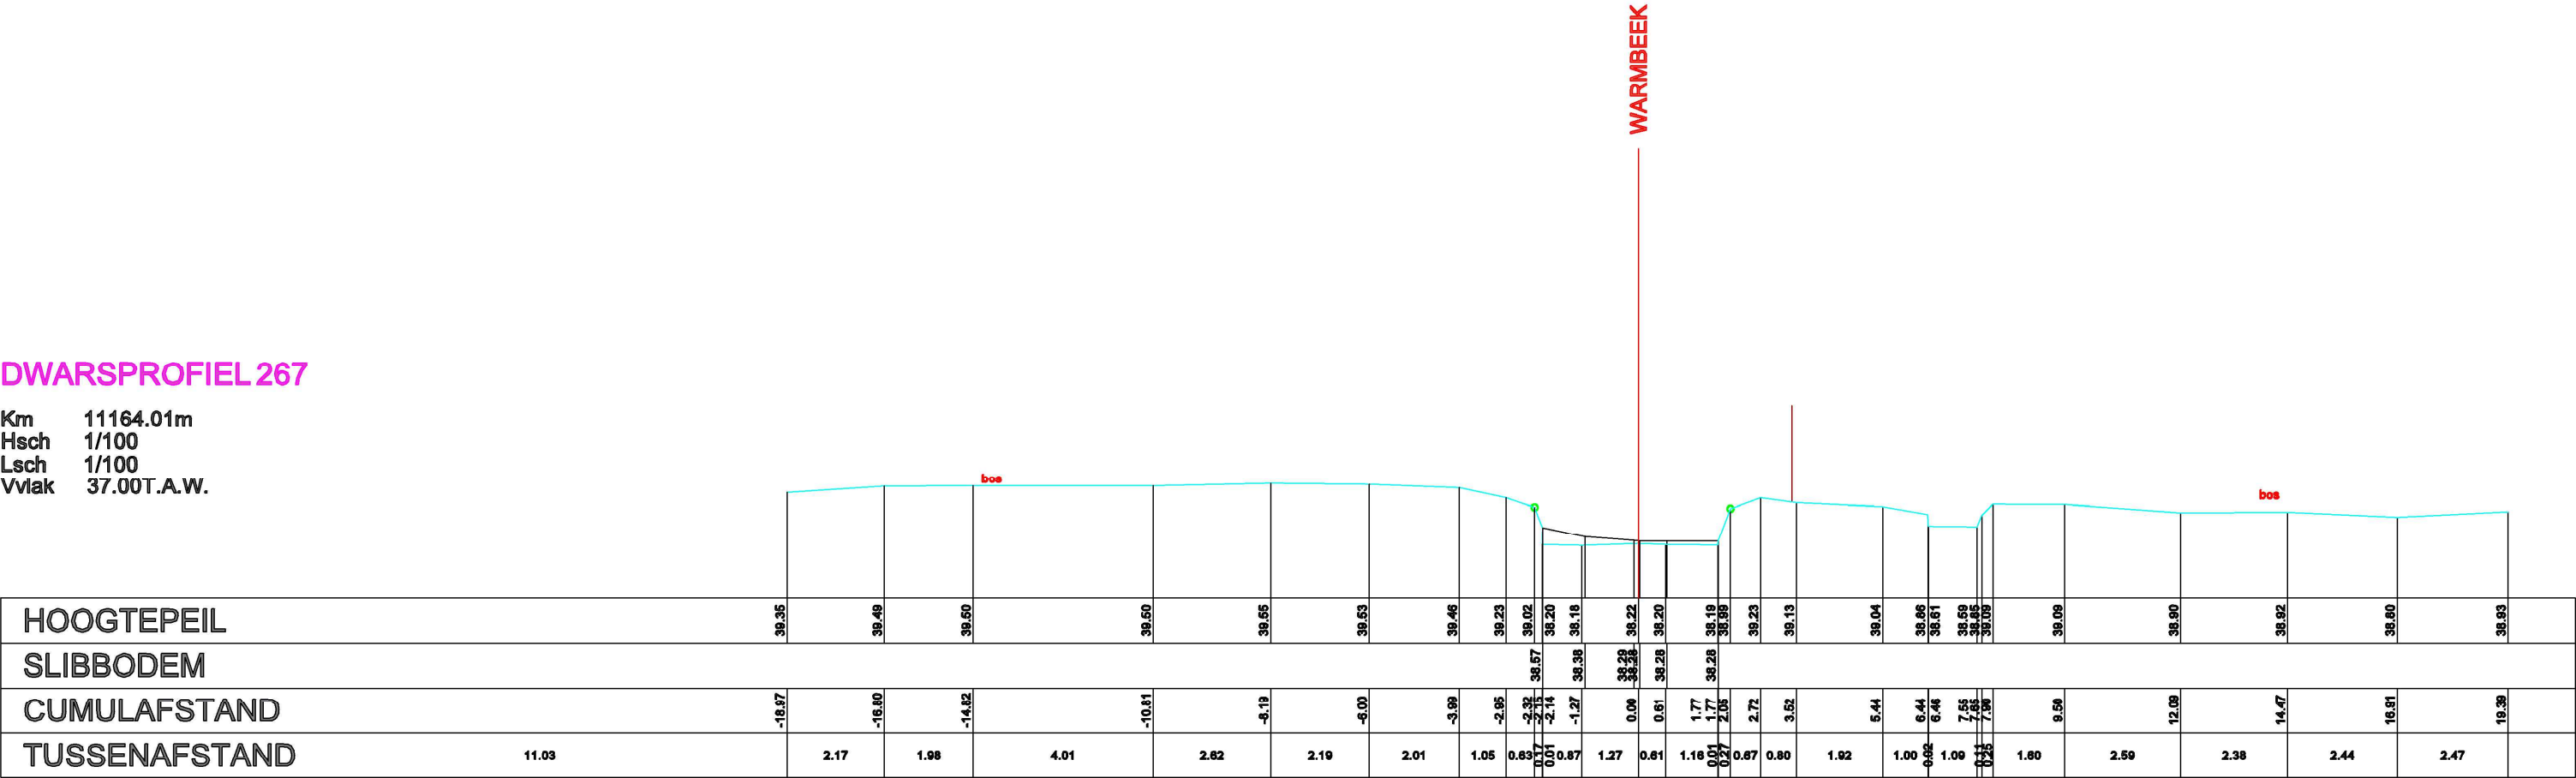

Datum opmeting: 03/05/2004, Warmbeek