


DWARSPROFIEL 268

Km 11211.58m
Hsch 1/100
Lsch 1/100
Vviak 37.00T.A.W.

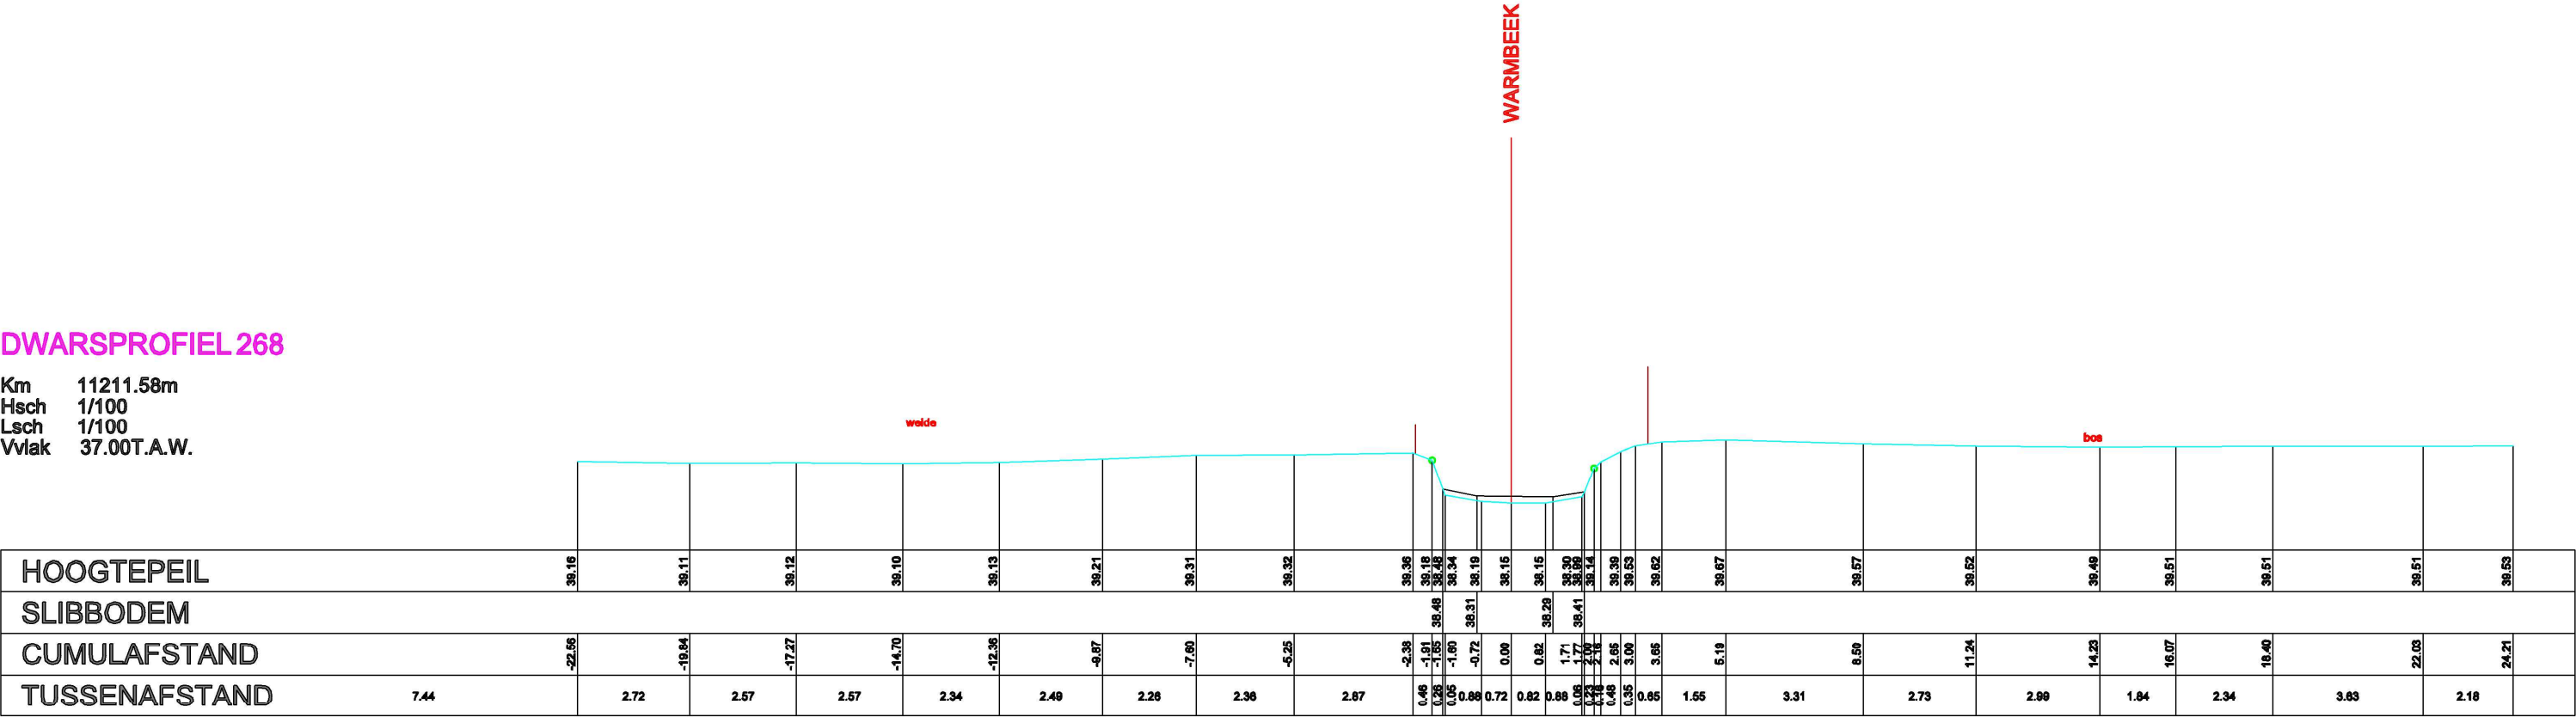

Datum opmeting: 03/05/2004, Warmbeek