


DWARSPROFIEL 269

Km	11253.68m
Hsch	1/100
Lsch	1/100
Vvlak	36.00T.A.W.

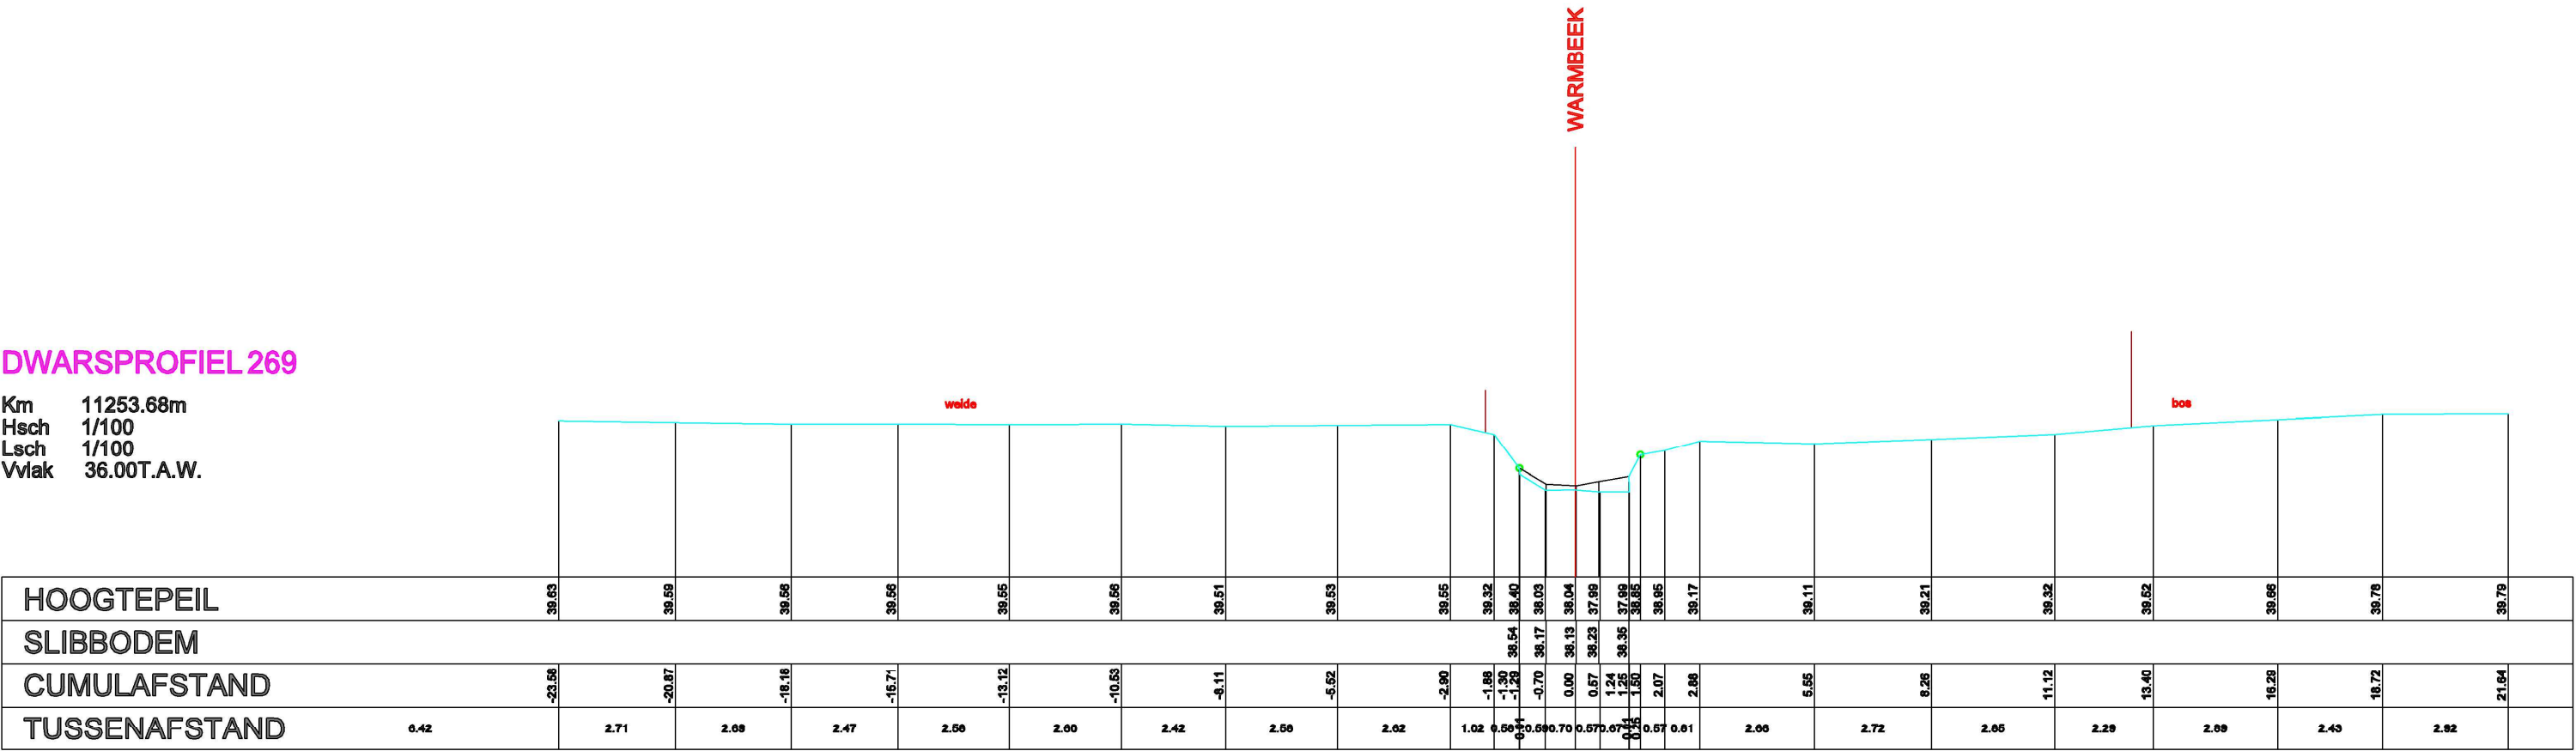

Datum opmeting: 03/05/2004, Warmbeek