


DWARSPROFIEL 270

Km 11303.78m
Hsch 1/100
Lsch 1/100
Vvlak 37.00T.A.W.

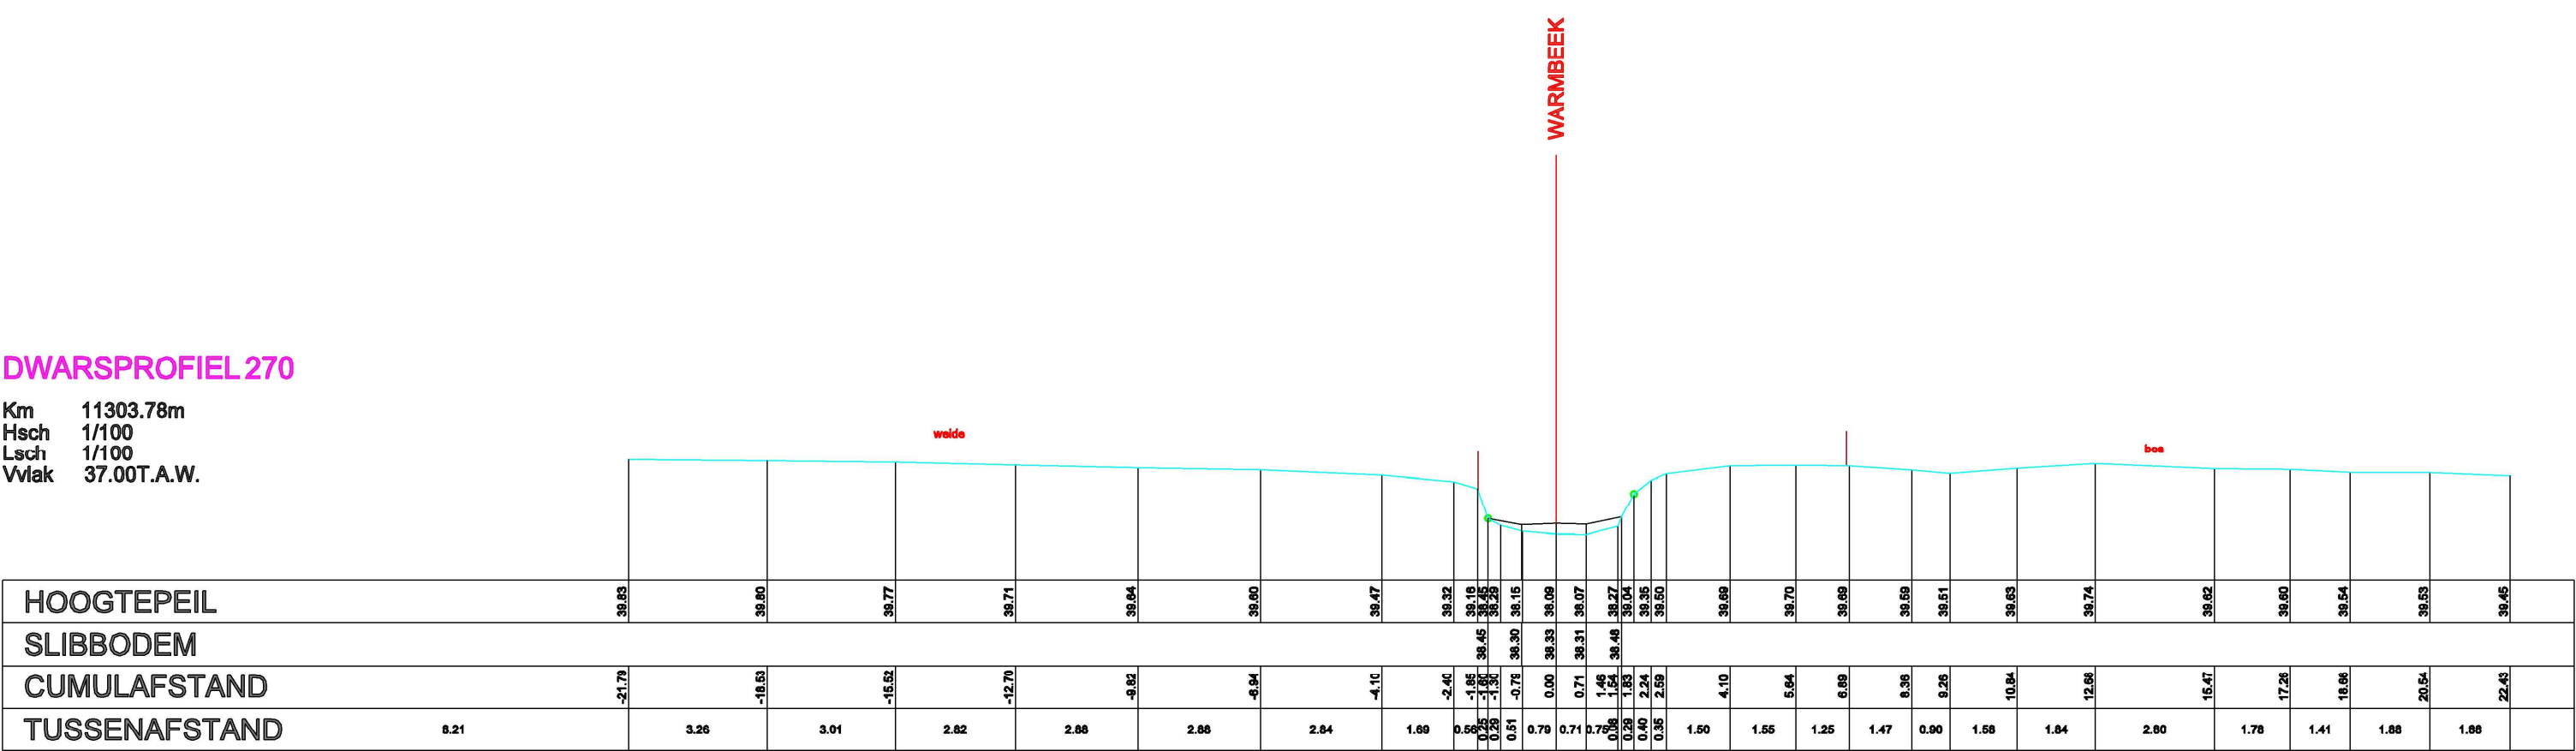

Datum opmeting: 03/05/2004, Warmbeek