


DWARSPROFIEL 272

Km 11383.03m  
Hsch 1/100  
Lsch 1/100  
Vvlak 37.00T.A.W.

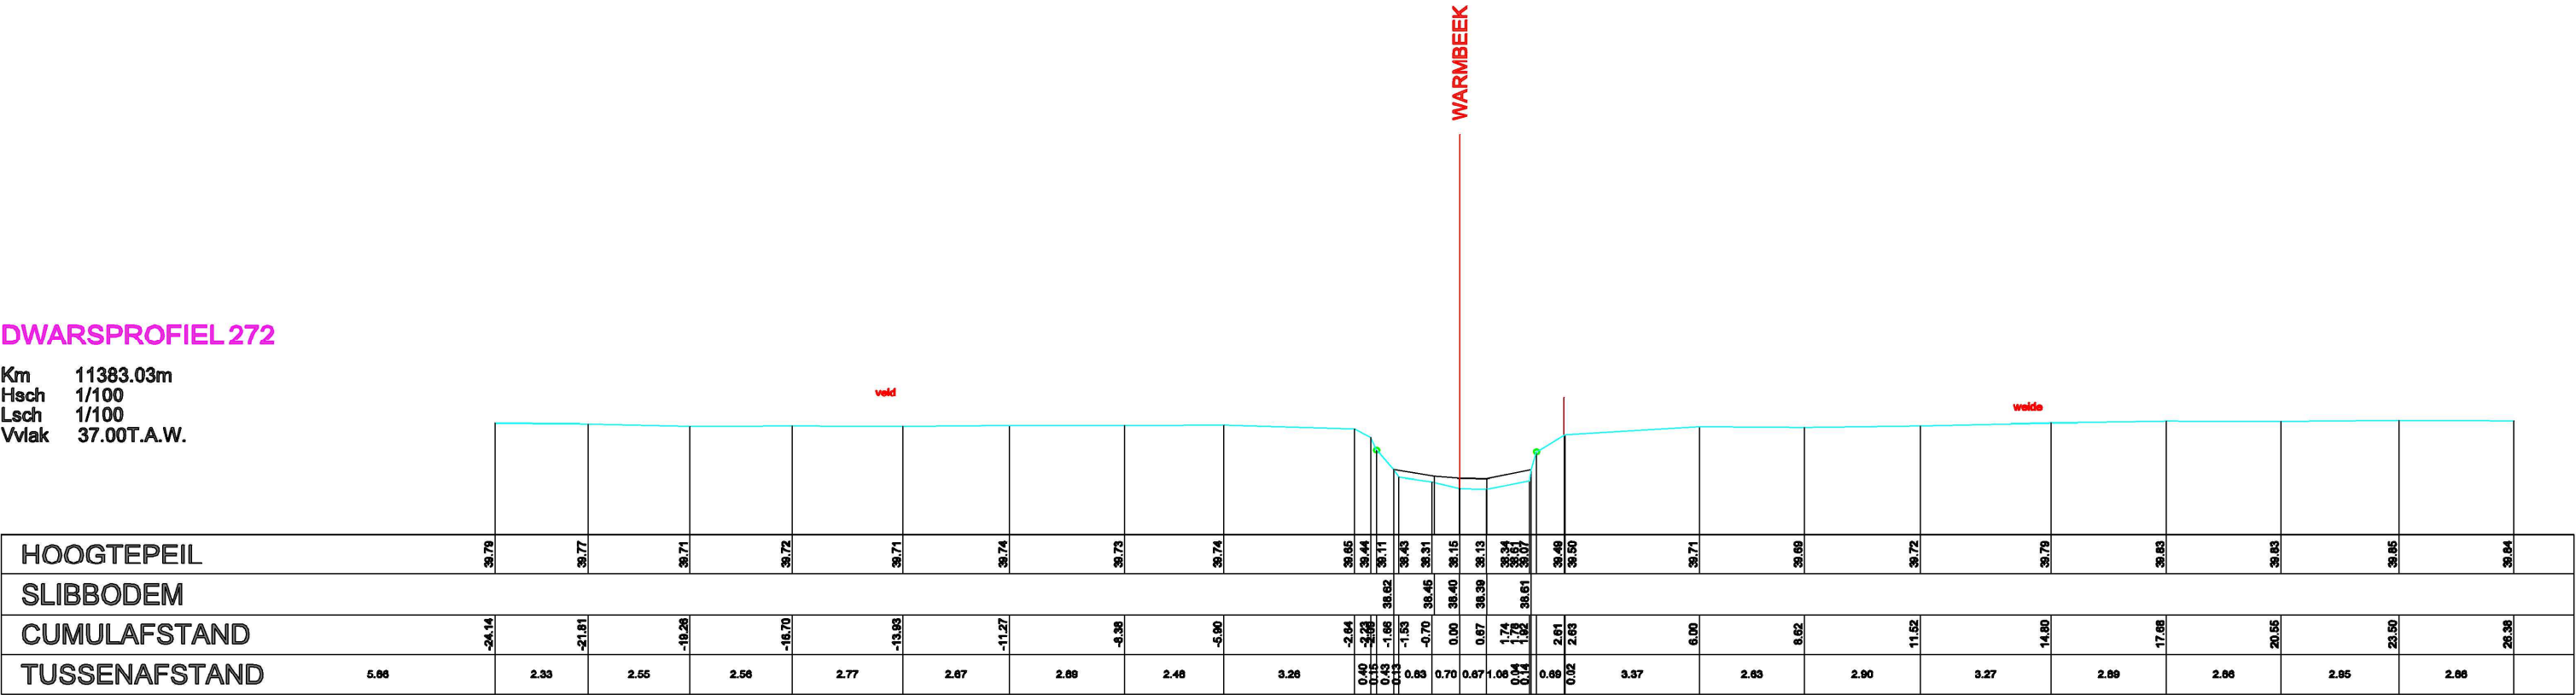

Datum opmeting: 03/05/2004, Warmbeek