


DWARSPROFIEL 278

Km 11637.44m
Hsch 1/100
Lsch 1/100
Vvlak 37.00T.A.W.

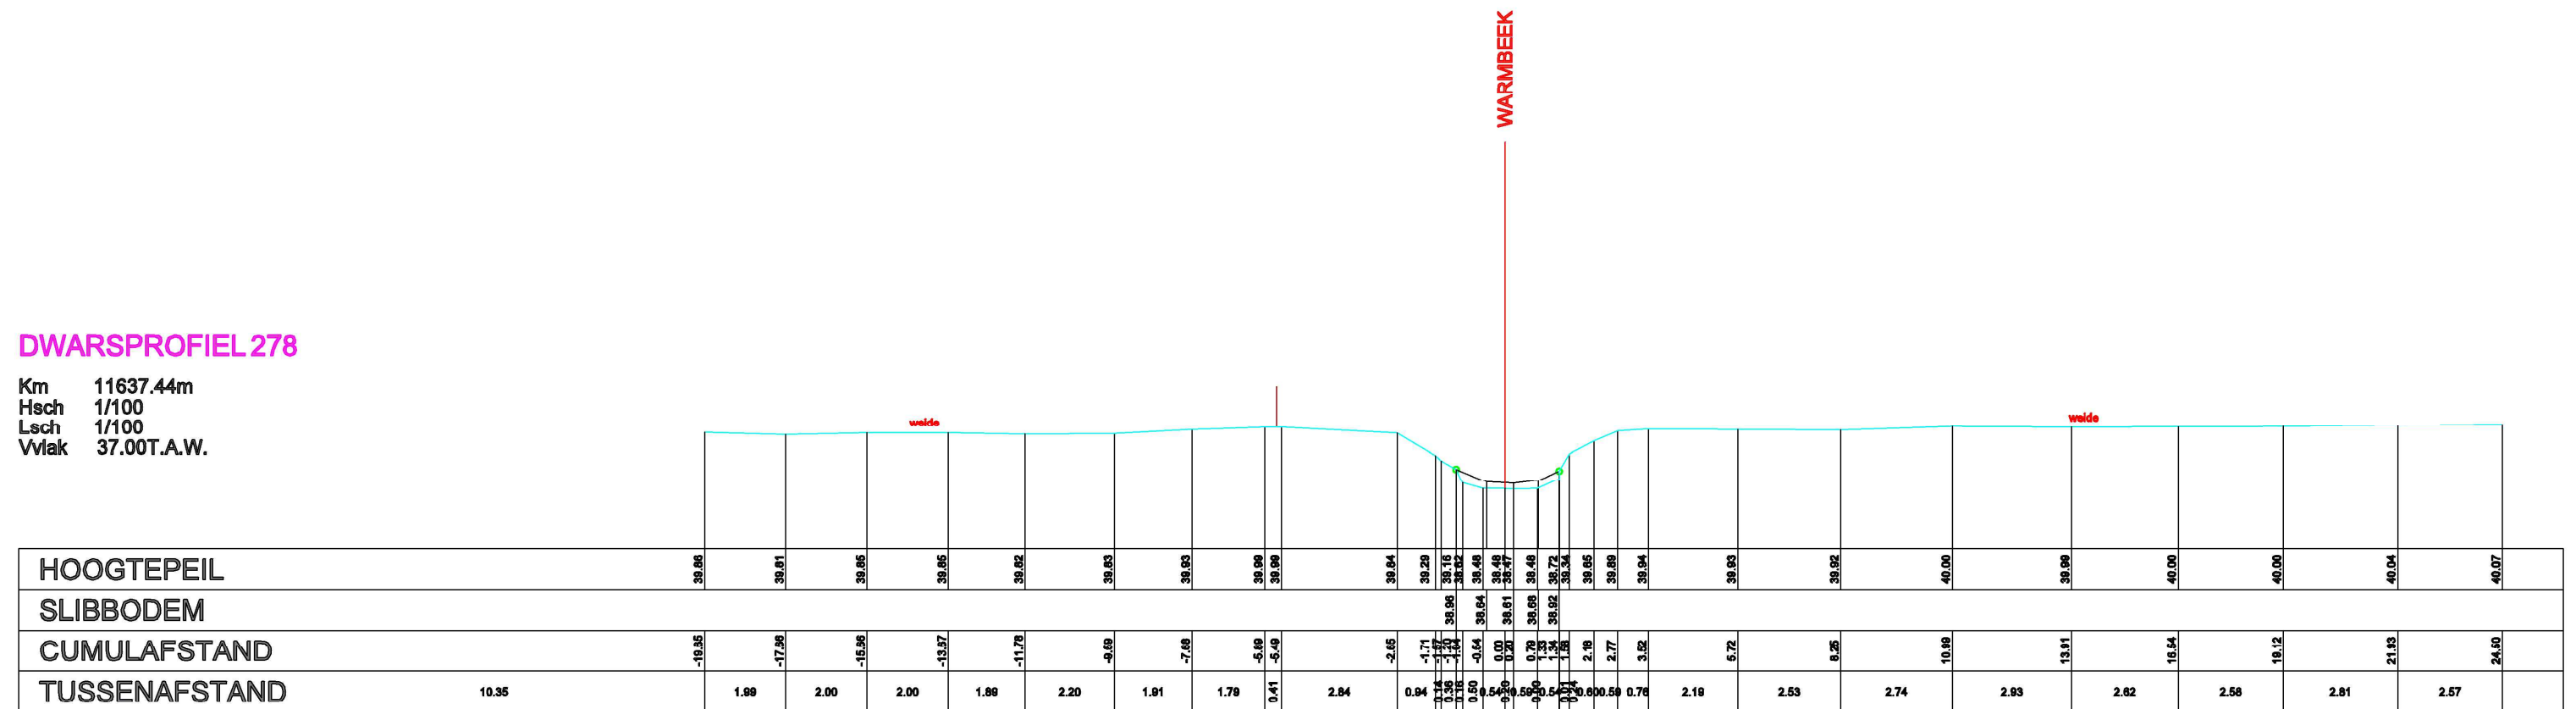

Datum opmeting: 03/05/2004, Warmbeek