


DWARSPROFIEL 279

Km 11670.71m
Hsch 1/100
Lsch 1/100
Vvlak 37.00T.A.W.

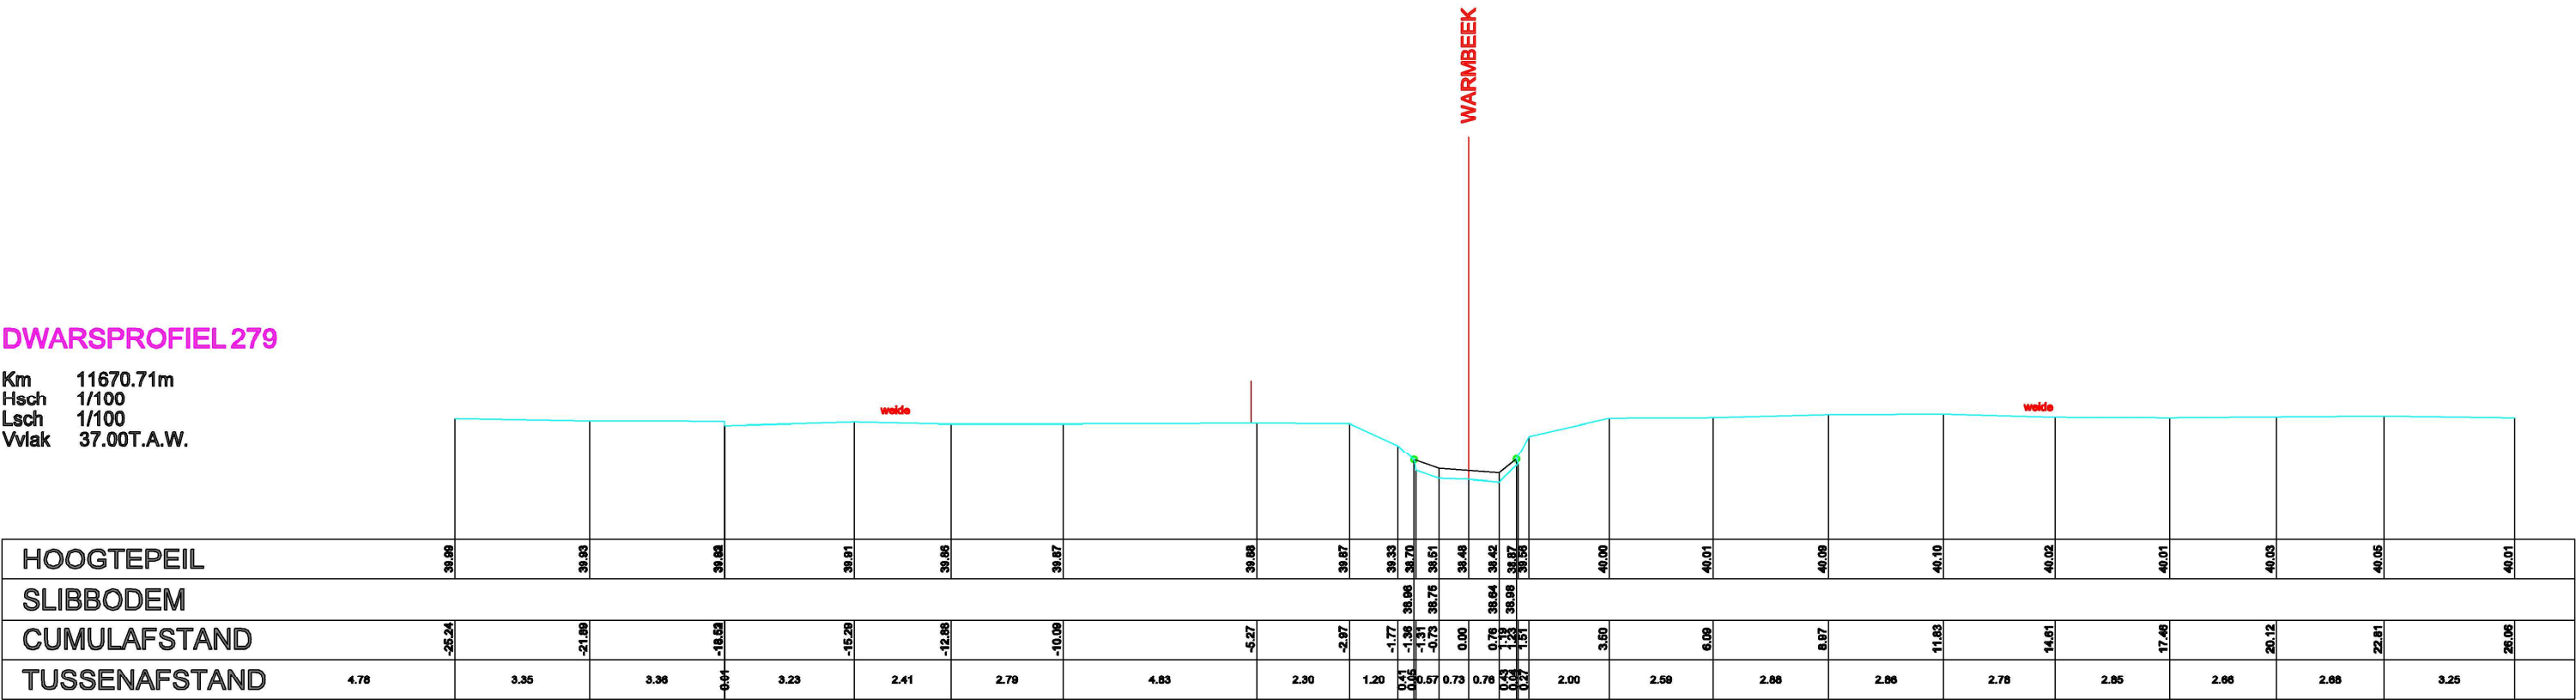

HOOGTEPEIL	39.89	39.89	39.89	39.81	39.86	39.87	39.88	39.87	39.33	38.70	38.51	38.48	38.42	38.87	38.56	40.00	40.01	40.09	40.10	40.02	40.01	40.03	40.05	40.01
SLIBBODEM																								
CUMULAFSTAND	-25.24	-21.89	-18.63	-15.28	-12.86	-10.09	-5.27	-2.97	-1.77	-1.39	-1.31	-0.73	0.00	0.76	0.76	3.50	6.09	8.97	11.83	14.61	17.48	20.12	22.81	26.06
TUSSENAFSTAND	4.78	3.35	3.36	3.23	2.41	2.79	4.83	2.30	1.20	0.41	0.08	0.57	0.73	0.76	0.76	2.00	2.59	2.88	2.86	2.78	2.85	2.66	2.68	3.25

Datum opmeting: 03/05/2004, Warmbeek