


DWARSPROFIEL 283

Km 11768.54m
Hsch 1/100
Lsch 1/100
Vvlak 37.00T.A.W.

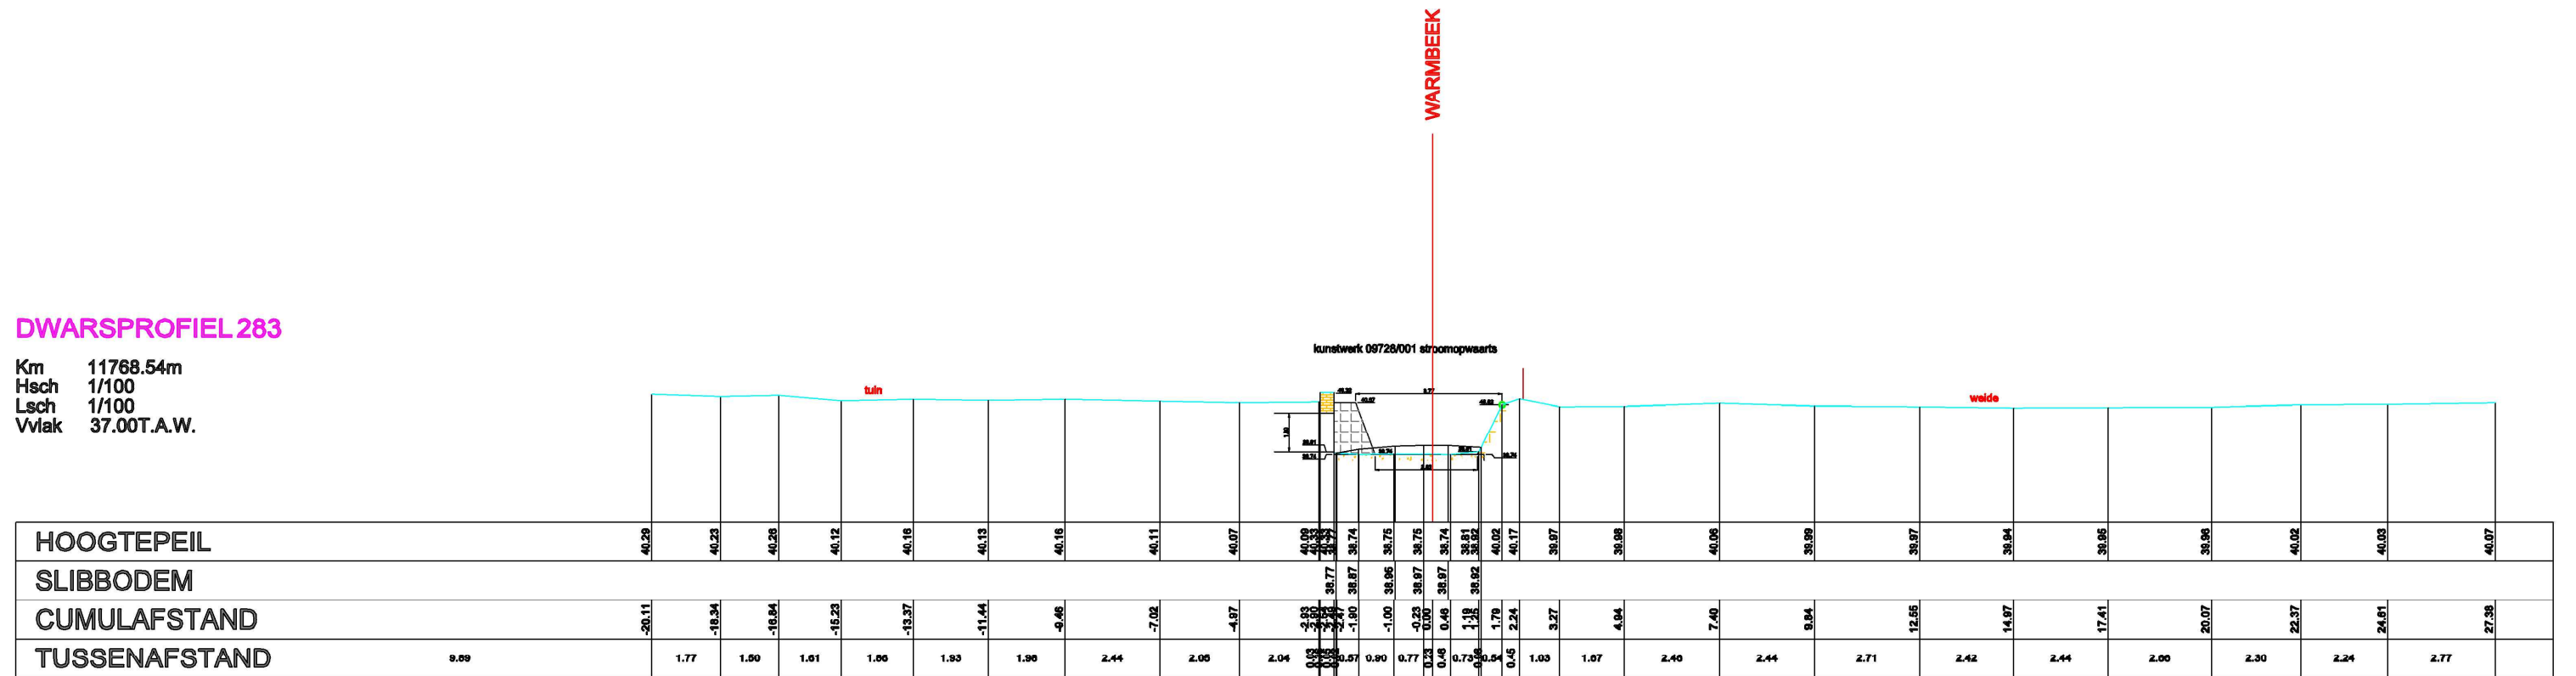

Datum opmeting: 03/05/2004, Warmbeek