


DWARSPROFIEL 286

Km 11882.11m
Hsch 1/100
Lsch 1/100
Vlak 37.00T.A.W.

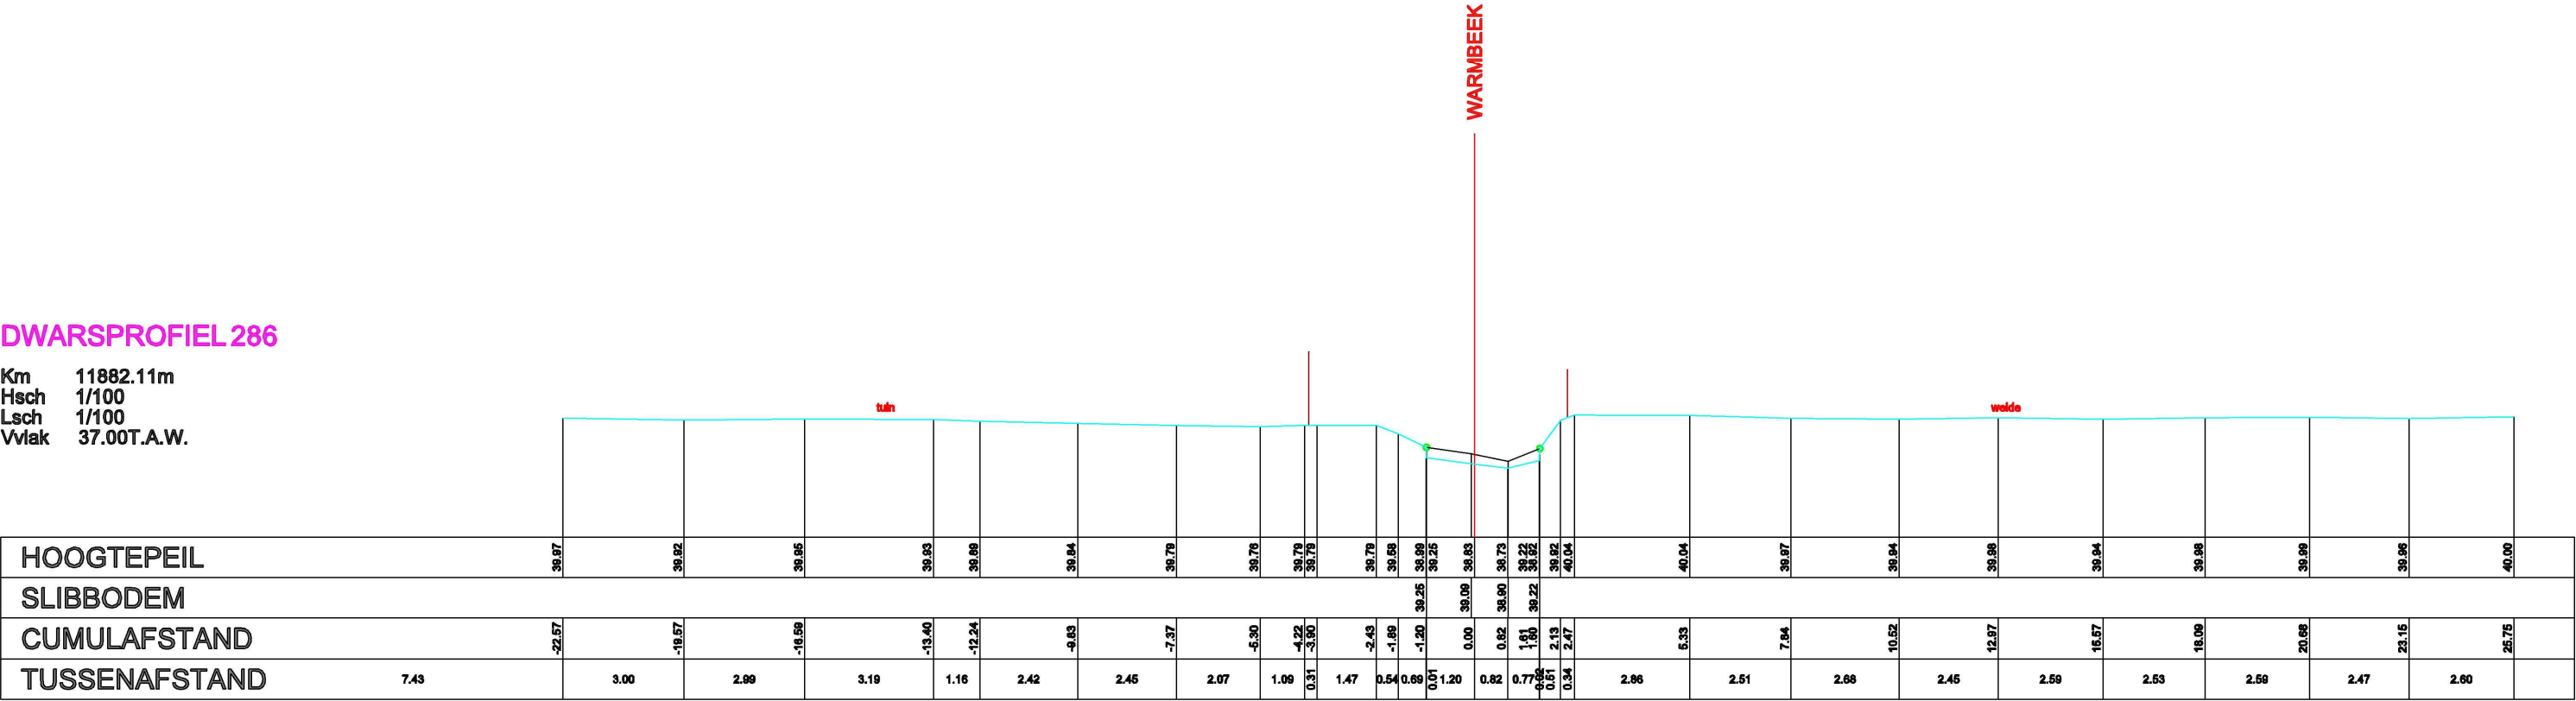

Datum opmeting: 03/05/2004, Warmbeek