


DWARSPROFIEL 292

Km 12179.50m  
Hsch 1/100  
Lsch 1/100  
Vviak 38.00T.A.W.

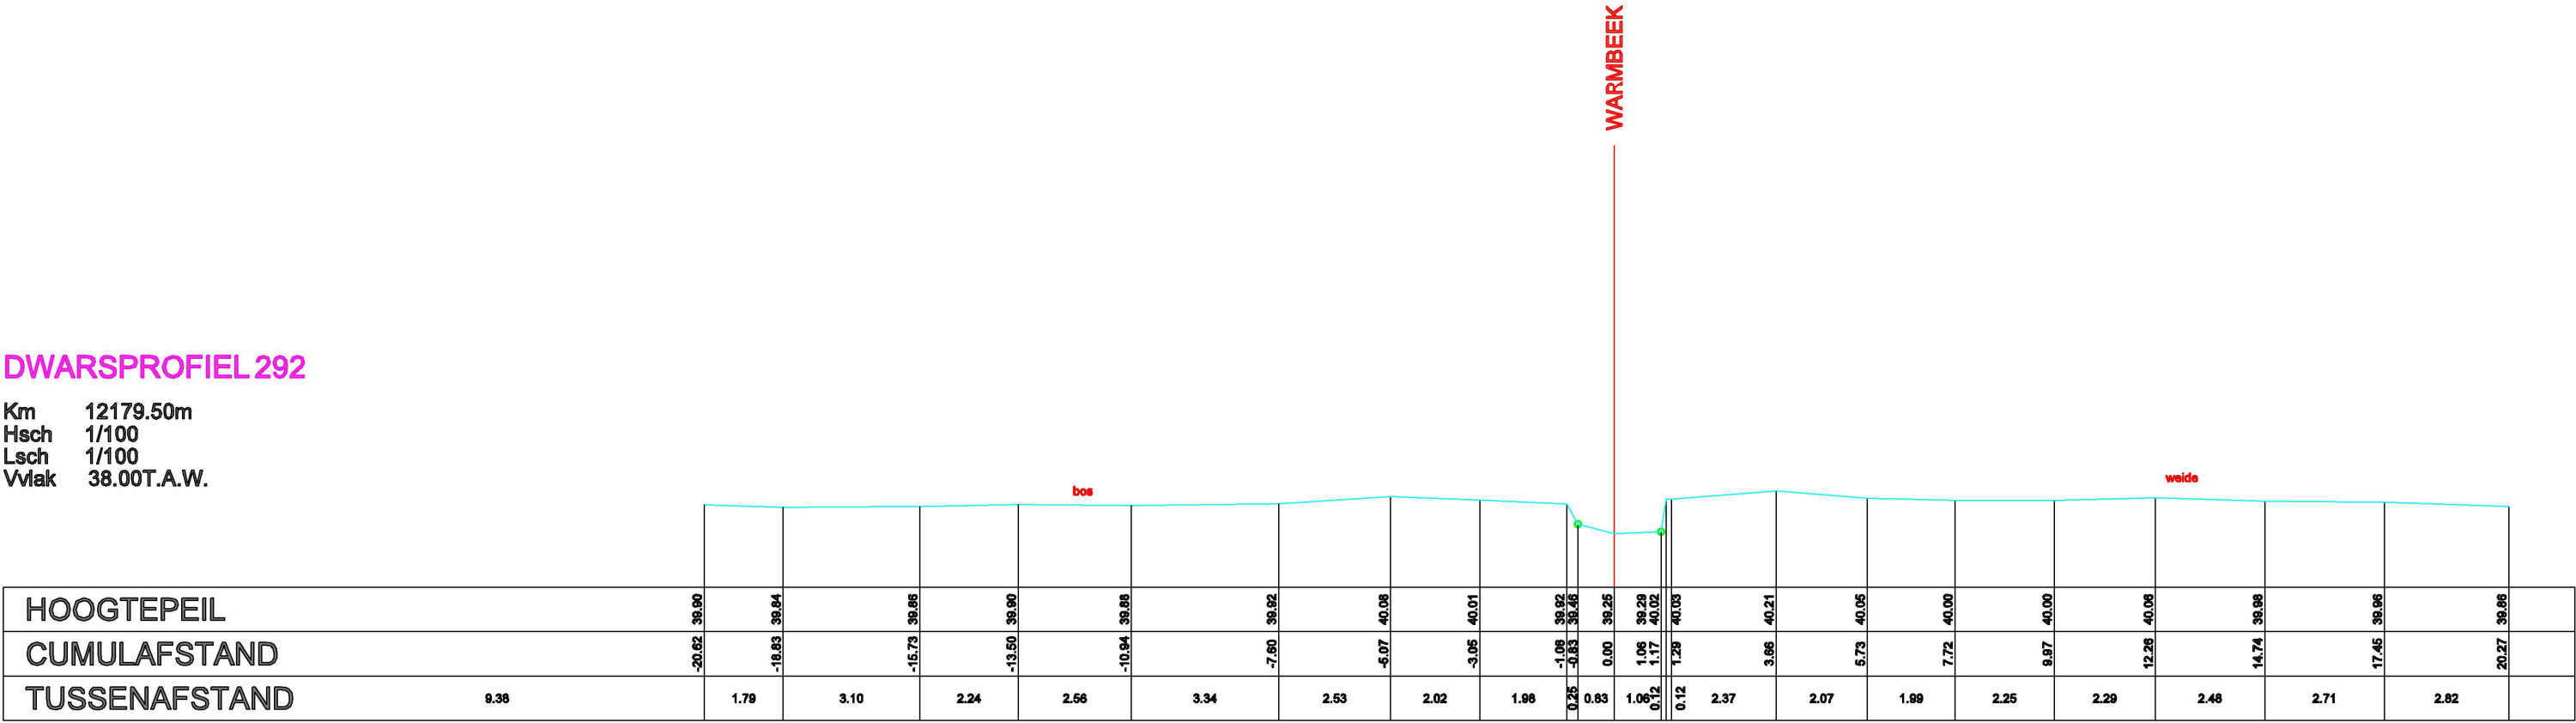

Datum opmeting: 03/05/2004, Warmbeek