


DWARSPROFIEL 294

Km	12309.53m
Hsch	1/100
Lsch	1/100
Vvlak	38.00T.A.W.

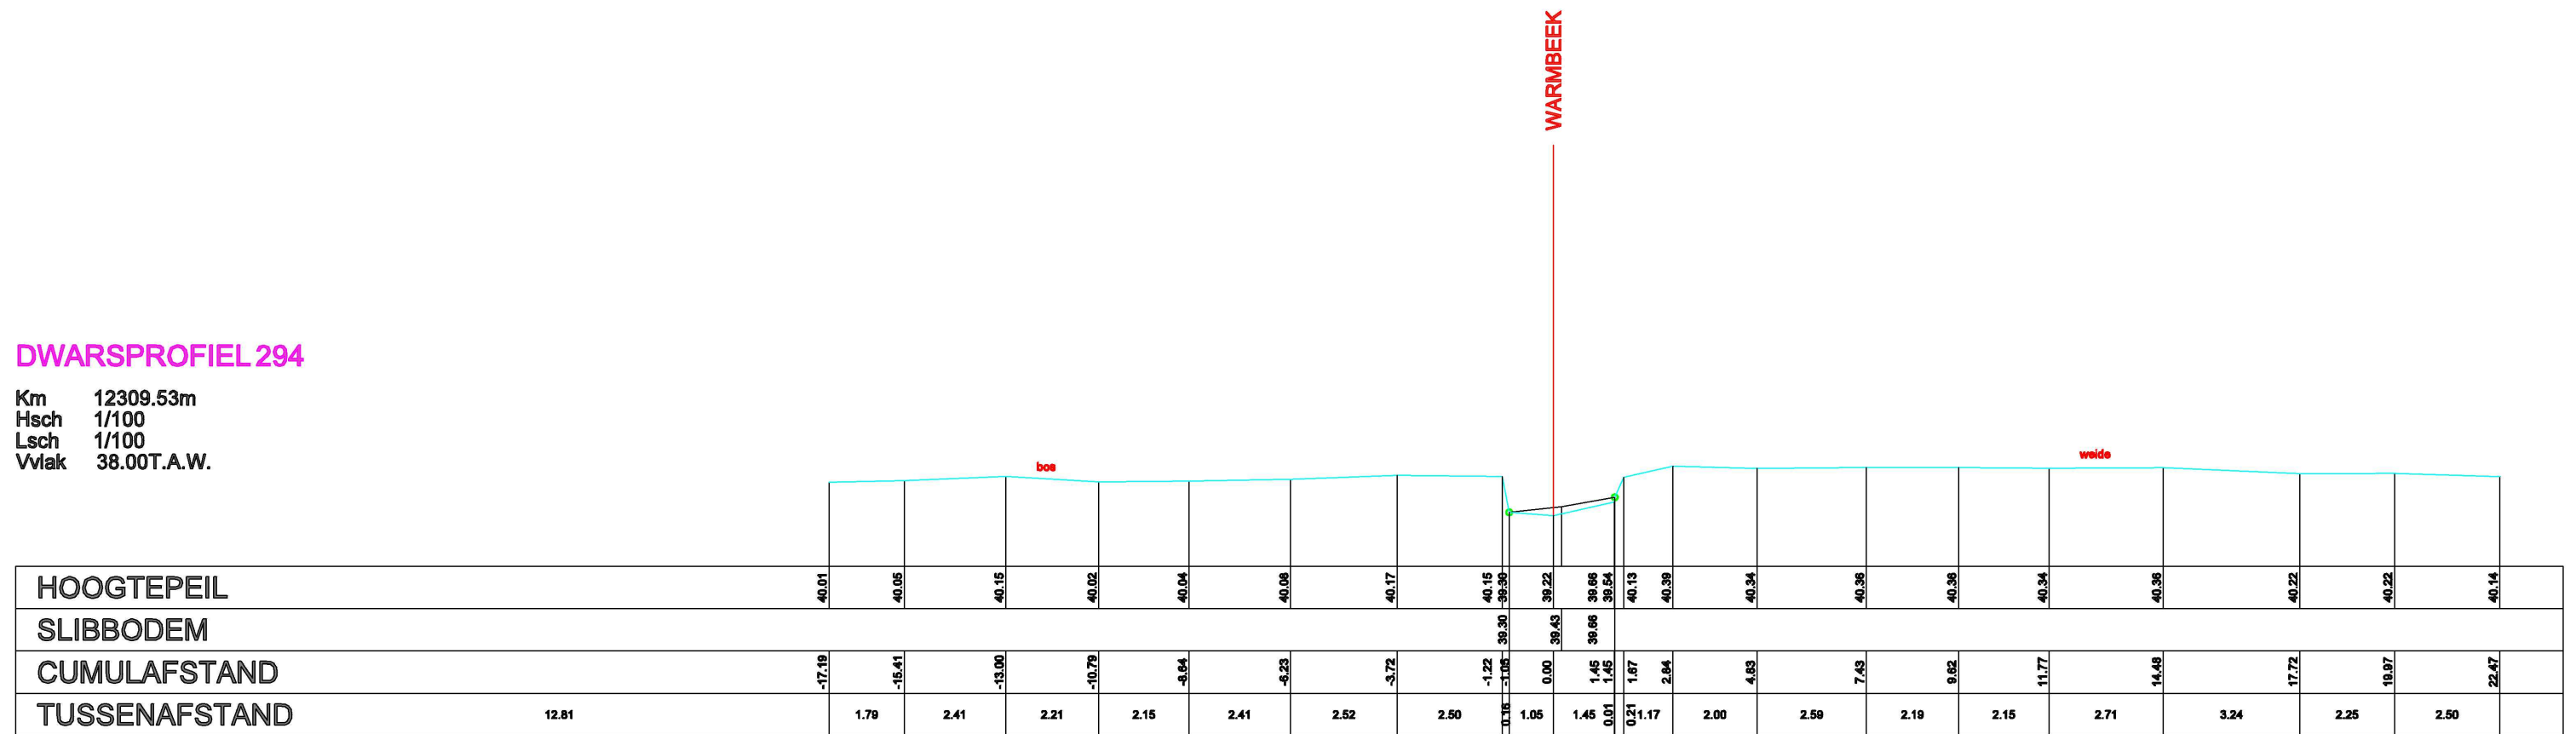

Datum opmeting: 03/05/2004, Warmbeek