


DWARSPROFIEL 296

Km 12405.68m
Hsch 1/100
Lsch 1/100
Vvlak 38.00T.A.W.

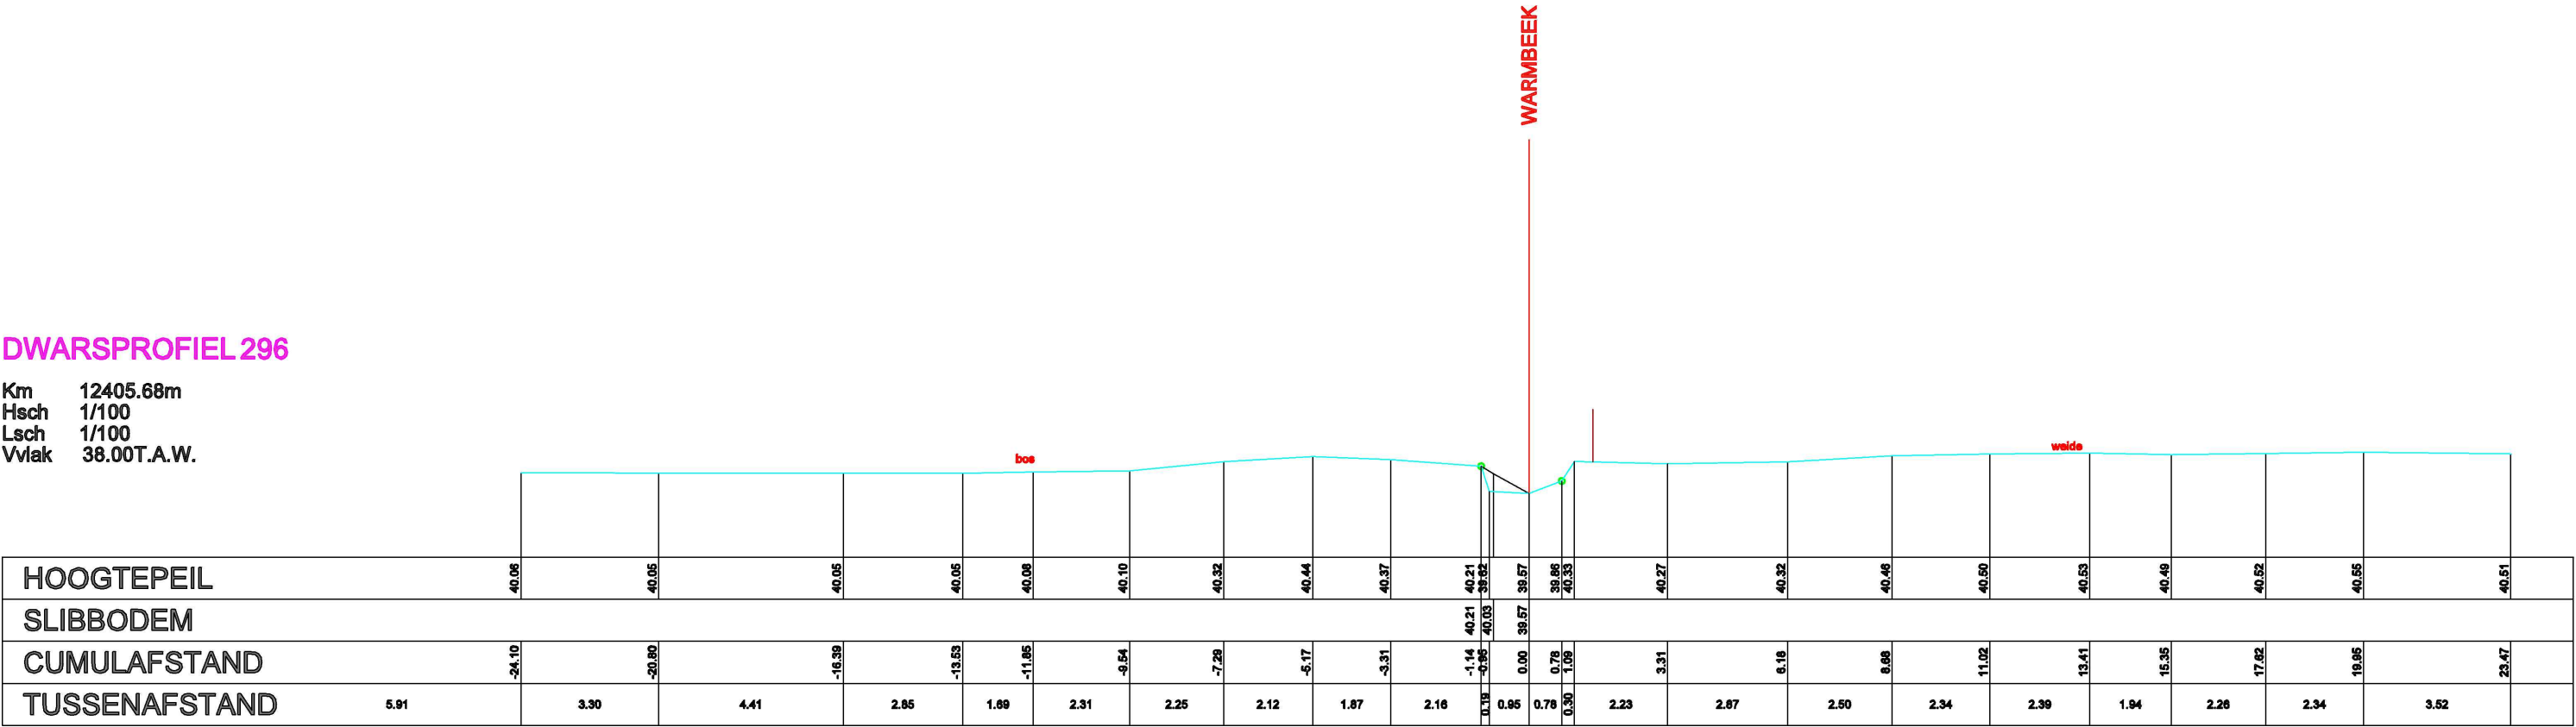

Datum opmeting: 03/05/2004, Warmbeek