


DWARSPROFIEL 297

Km 12455.14m
Hsch 1/100
Lsch 1/100
Vvlak 38.00T.A.W.

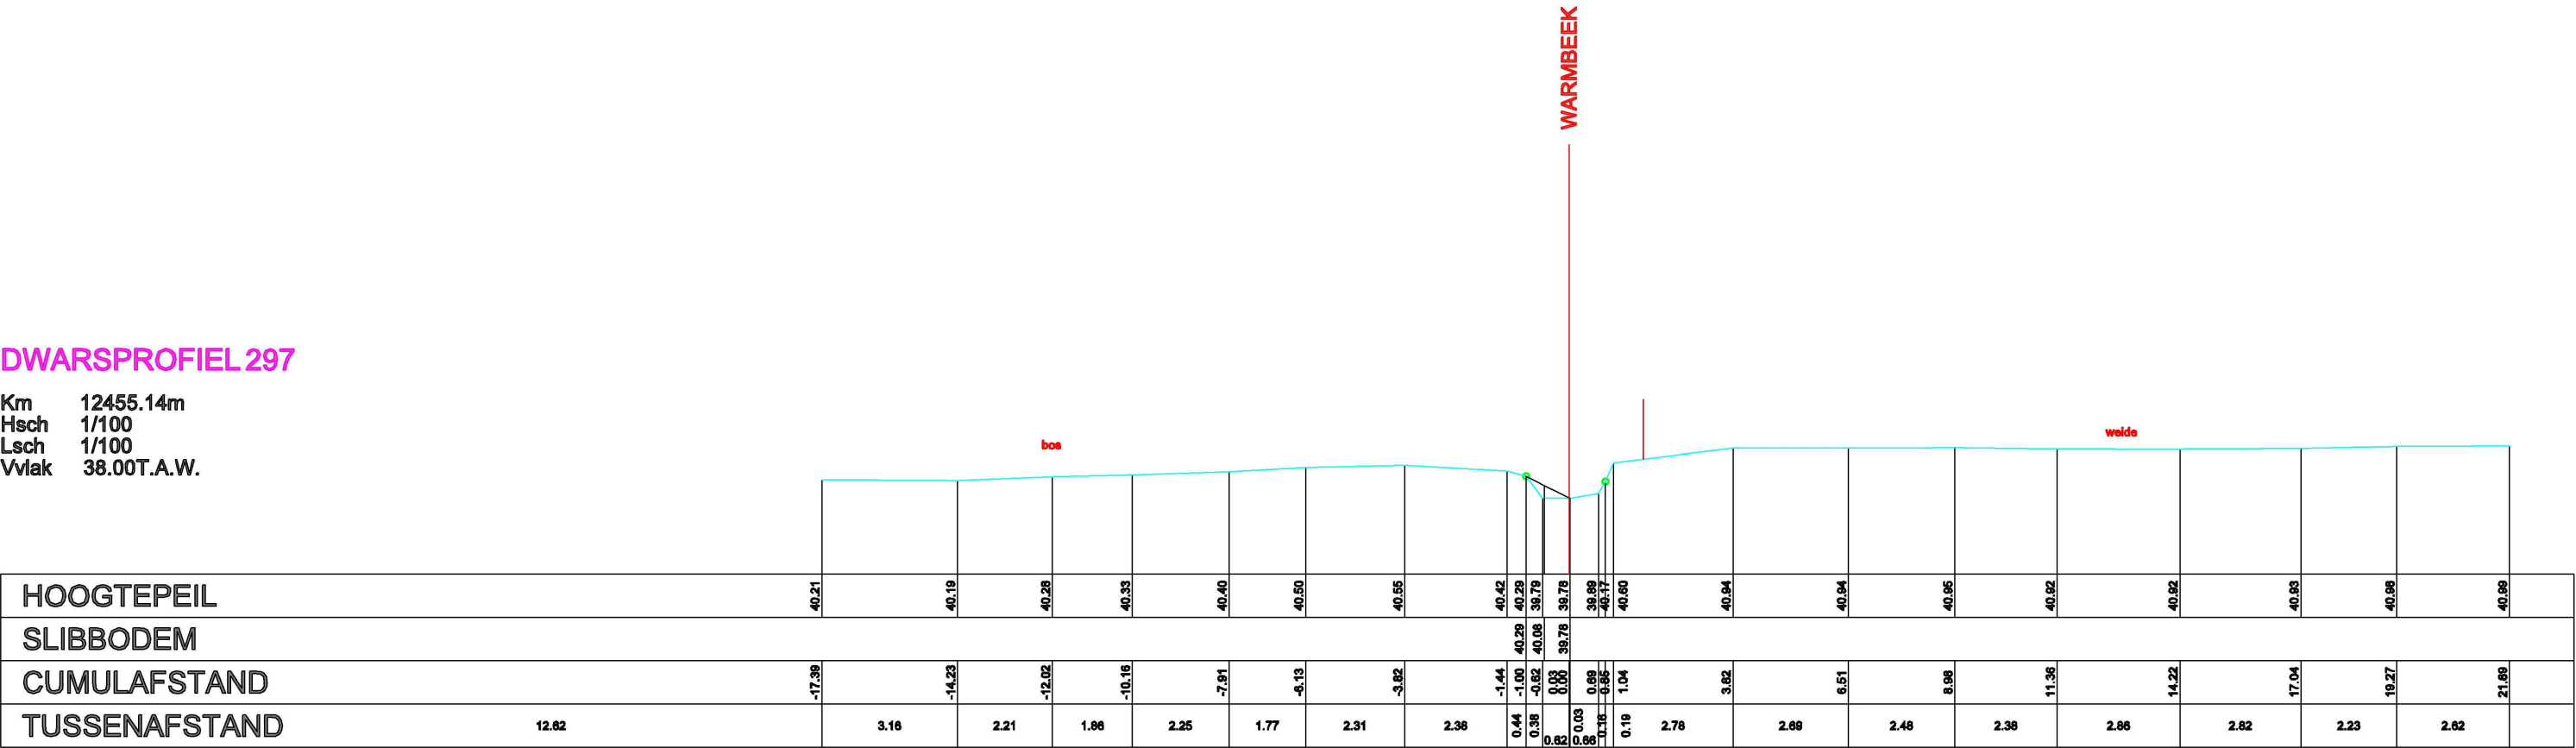

Datum opmeting: 03/05/2004, Warmbeek