


DWARSPROFIEL 299

Km 12545.47m
Hsch 1/100
Lsch 1/100
Vvlak 38.00T.A.W.

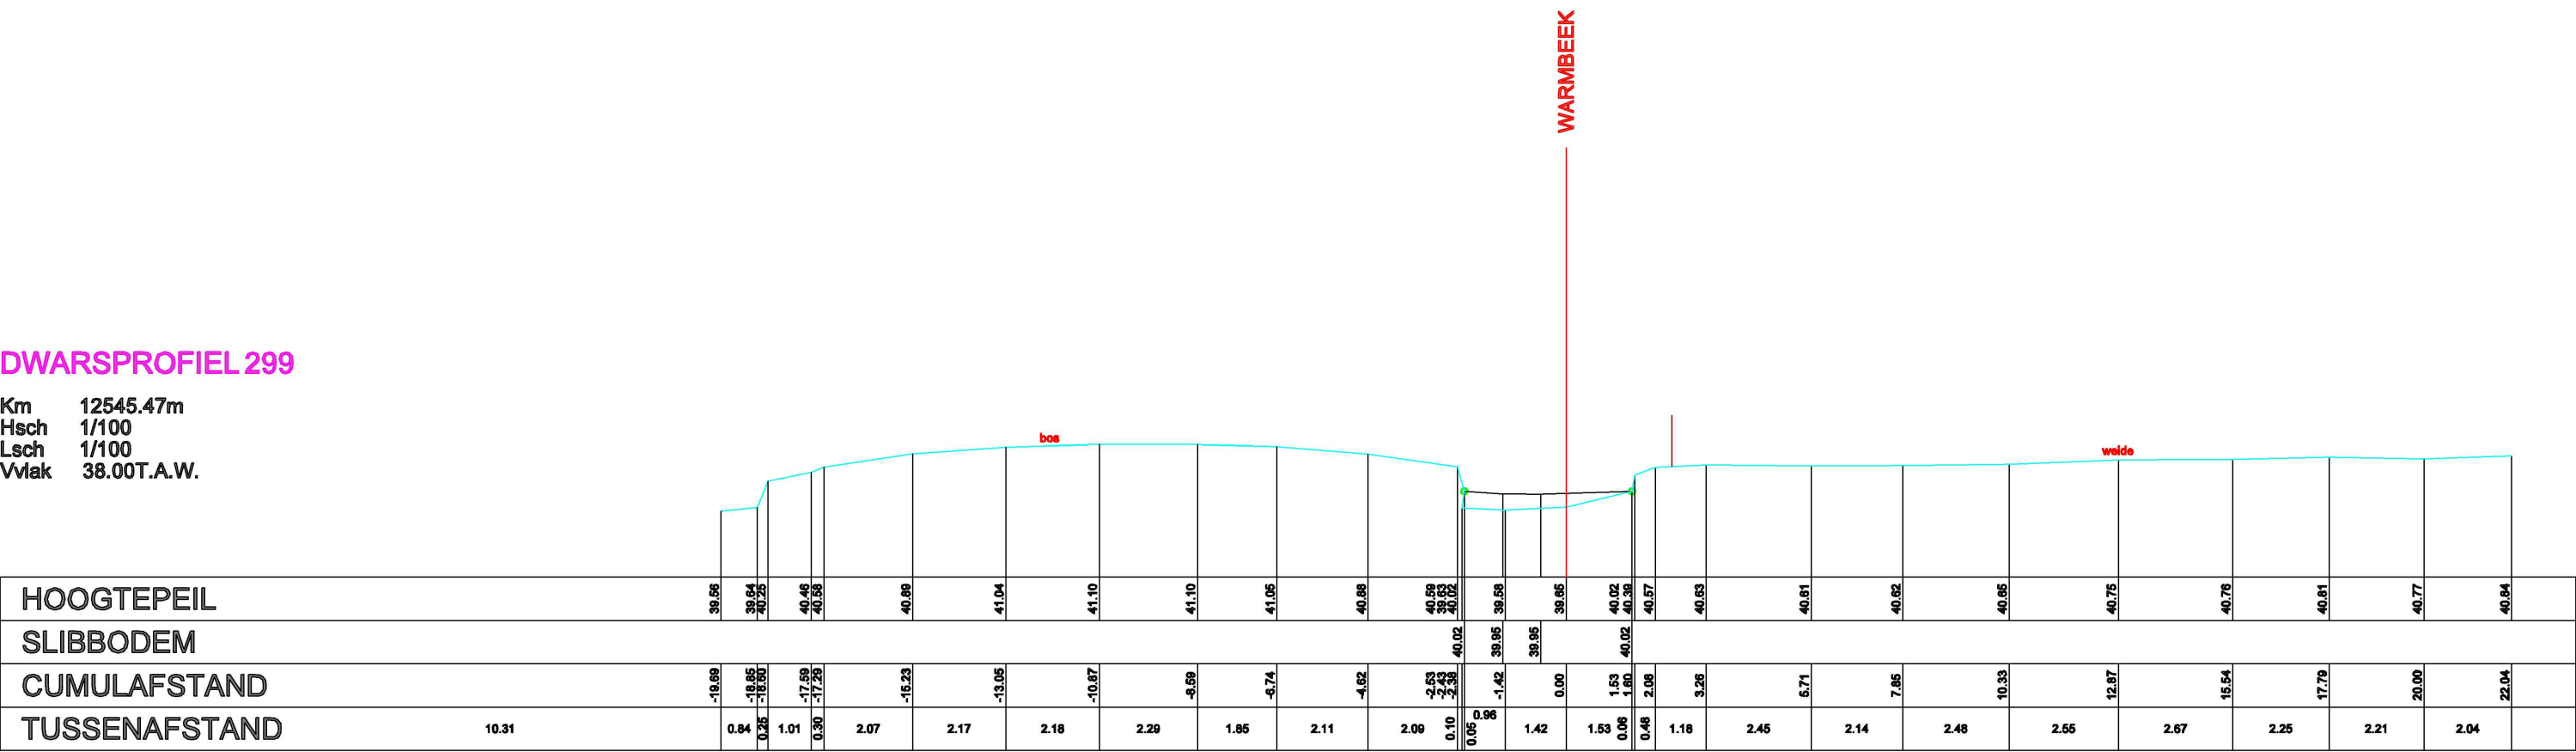

Datum opmeting: 03/05/2004, Warmbeek