


DWARSPROFIEL 303

Km 12735.01m
Hsch 1/100
Lsch 1/100
Vvlak 38.00T.A.W.

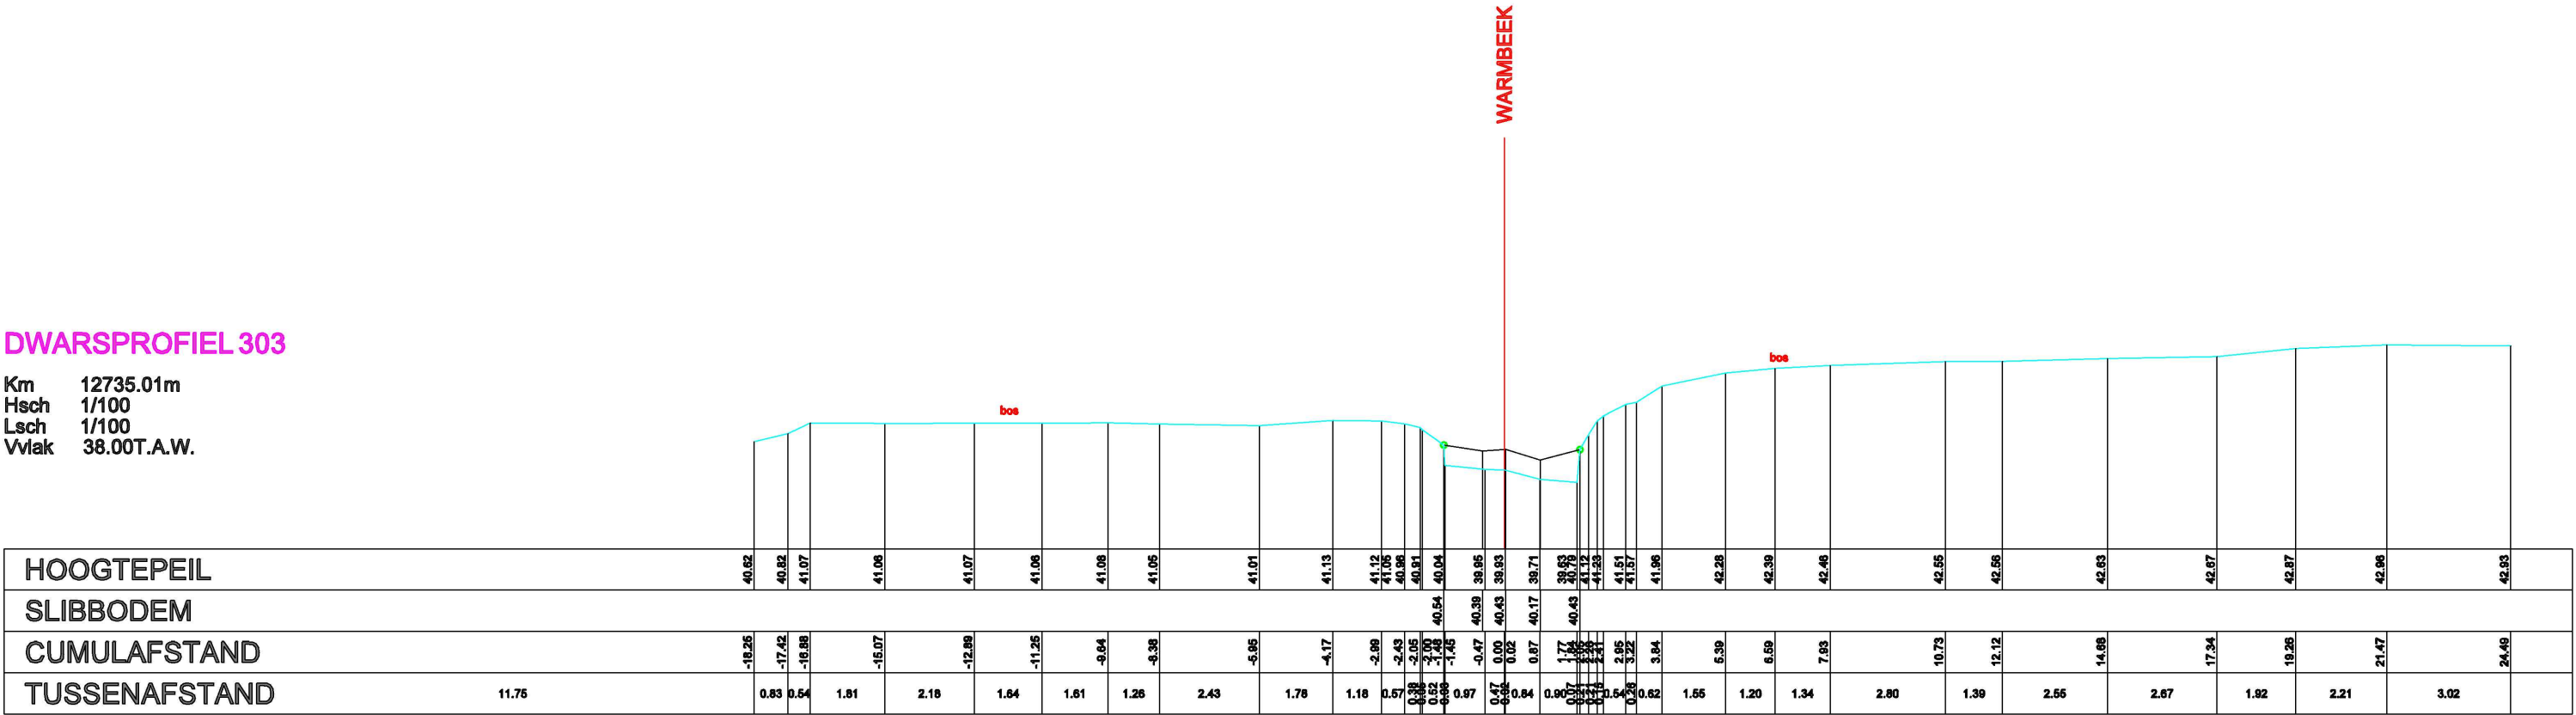

Datum opmeting: 03/05/2004, Warmbeek