


DWARSPROFIEL 305

Km 12834.03m
Hsch 1/100
Lsch 1/100
Vviak 38.00T.A.W.

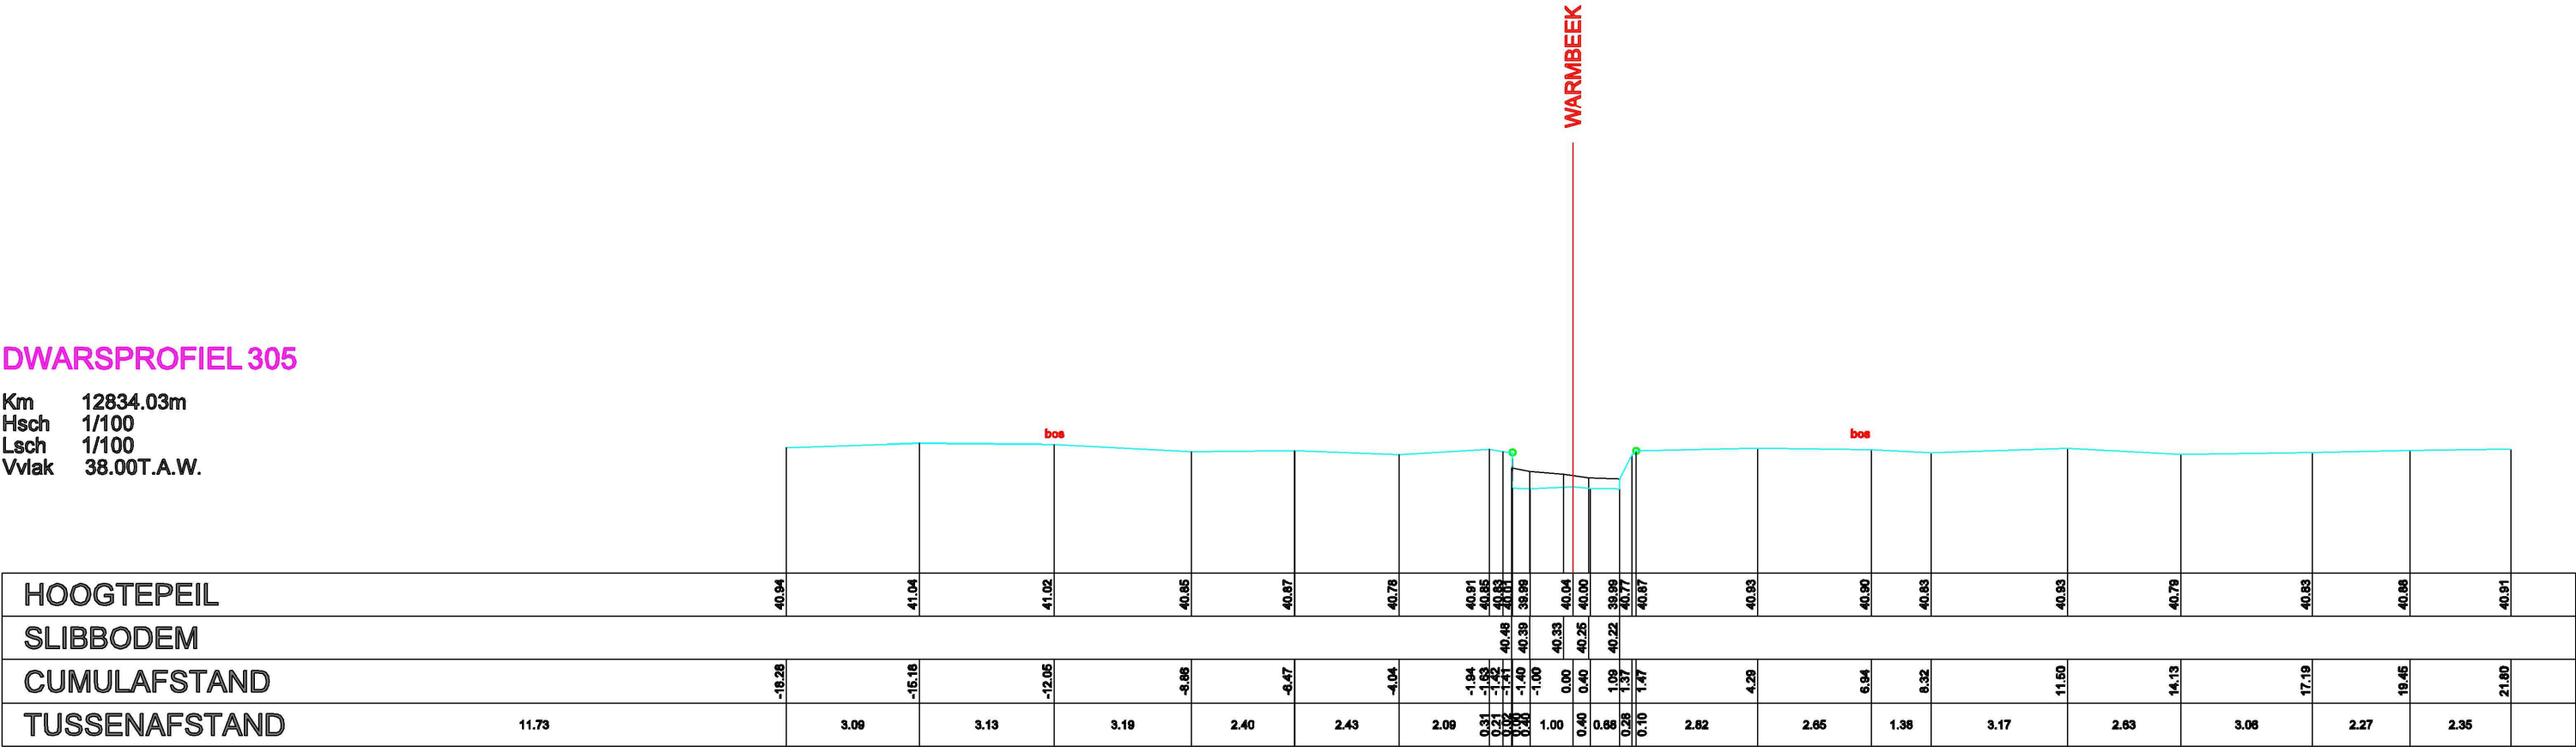

Datum opmeting: 03/05/2004, Warmbeek