


DWARSPROFIEL 310

Km 13046.06m
Hsch 1/100
Lsch 1/100
Vviak 39.00T.A.W.

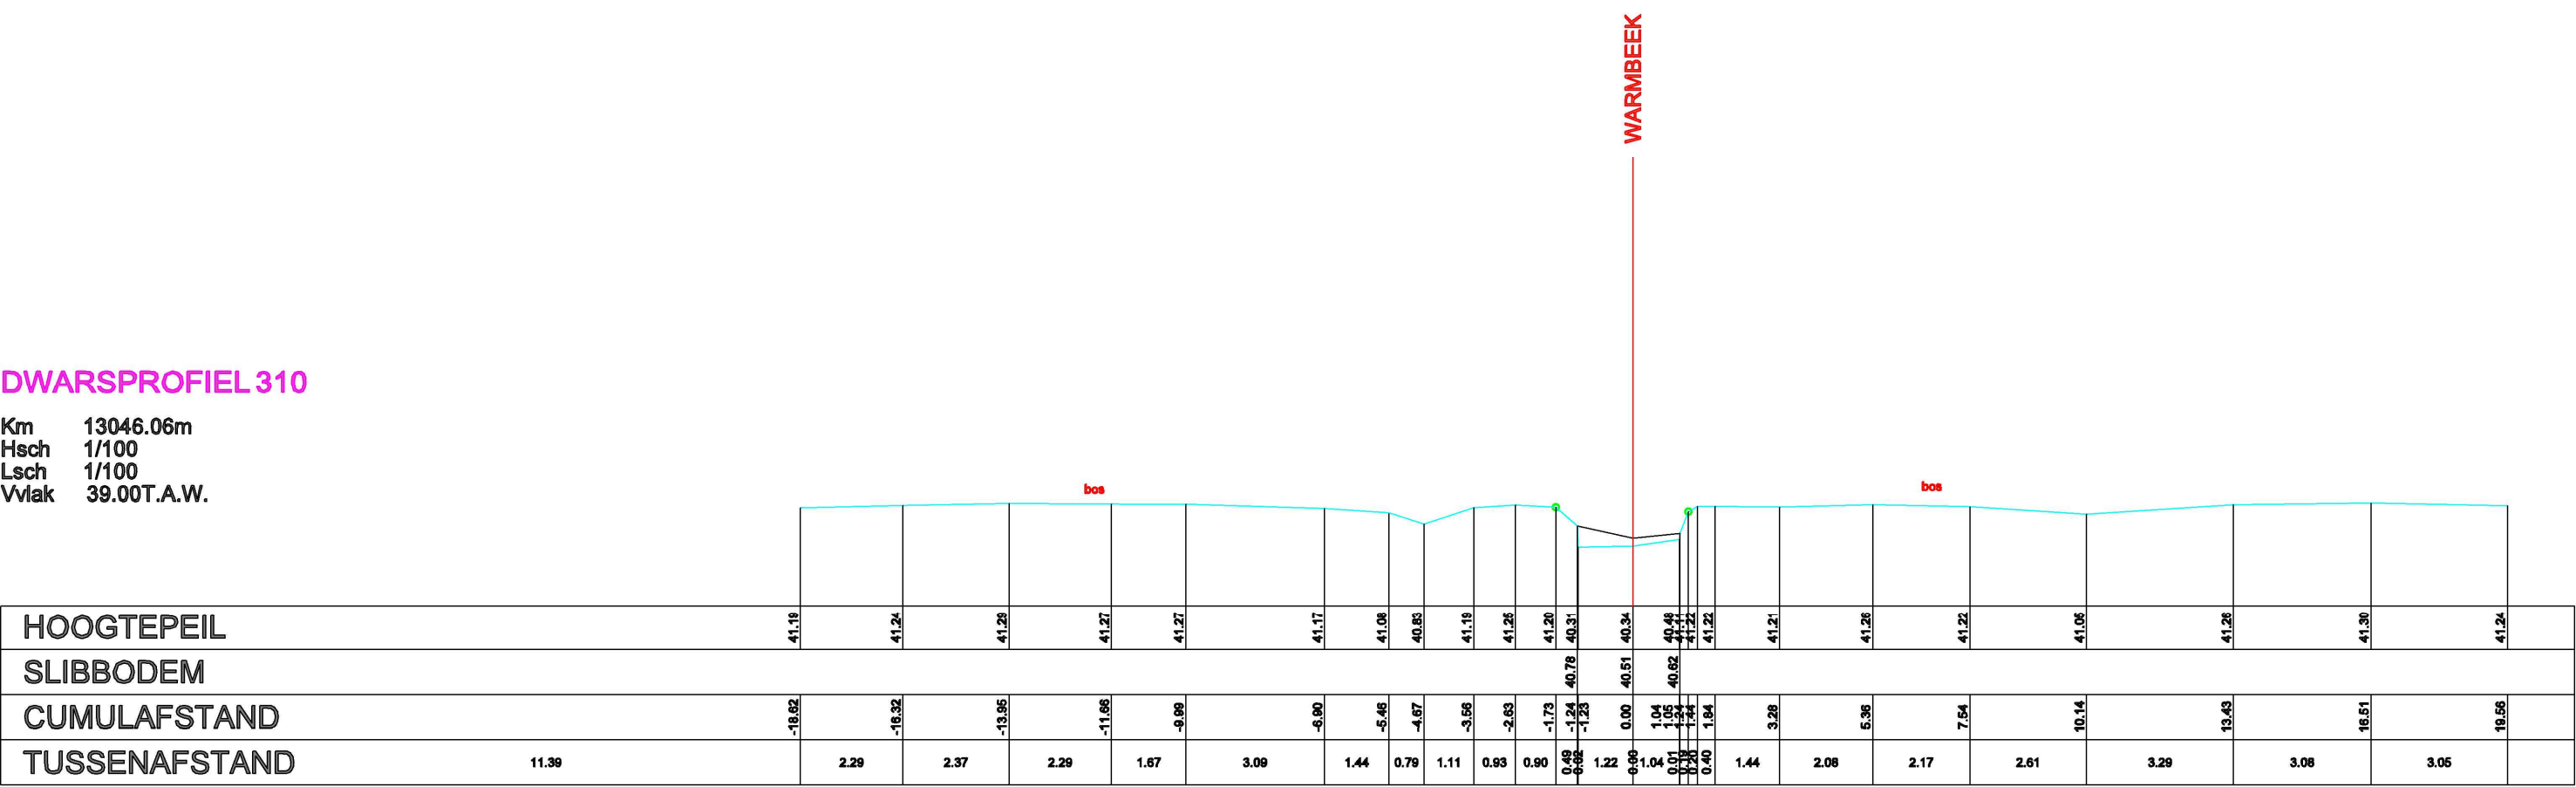

Datum opmeting: 03/05/2004, Warmbeek