


DWARSPROFIEL 311

Km 13096.90m
Hsch 1/100
Lsch 1/100
Vvlak 39.00T.A.W.

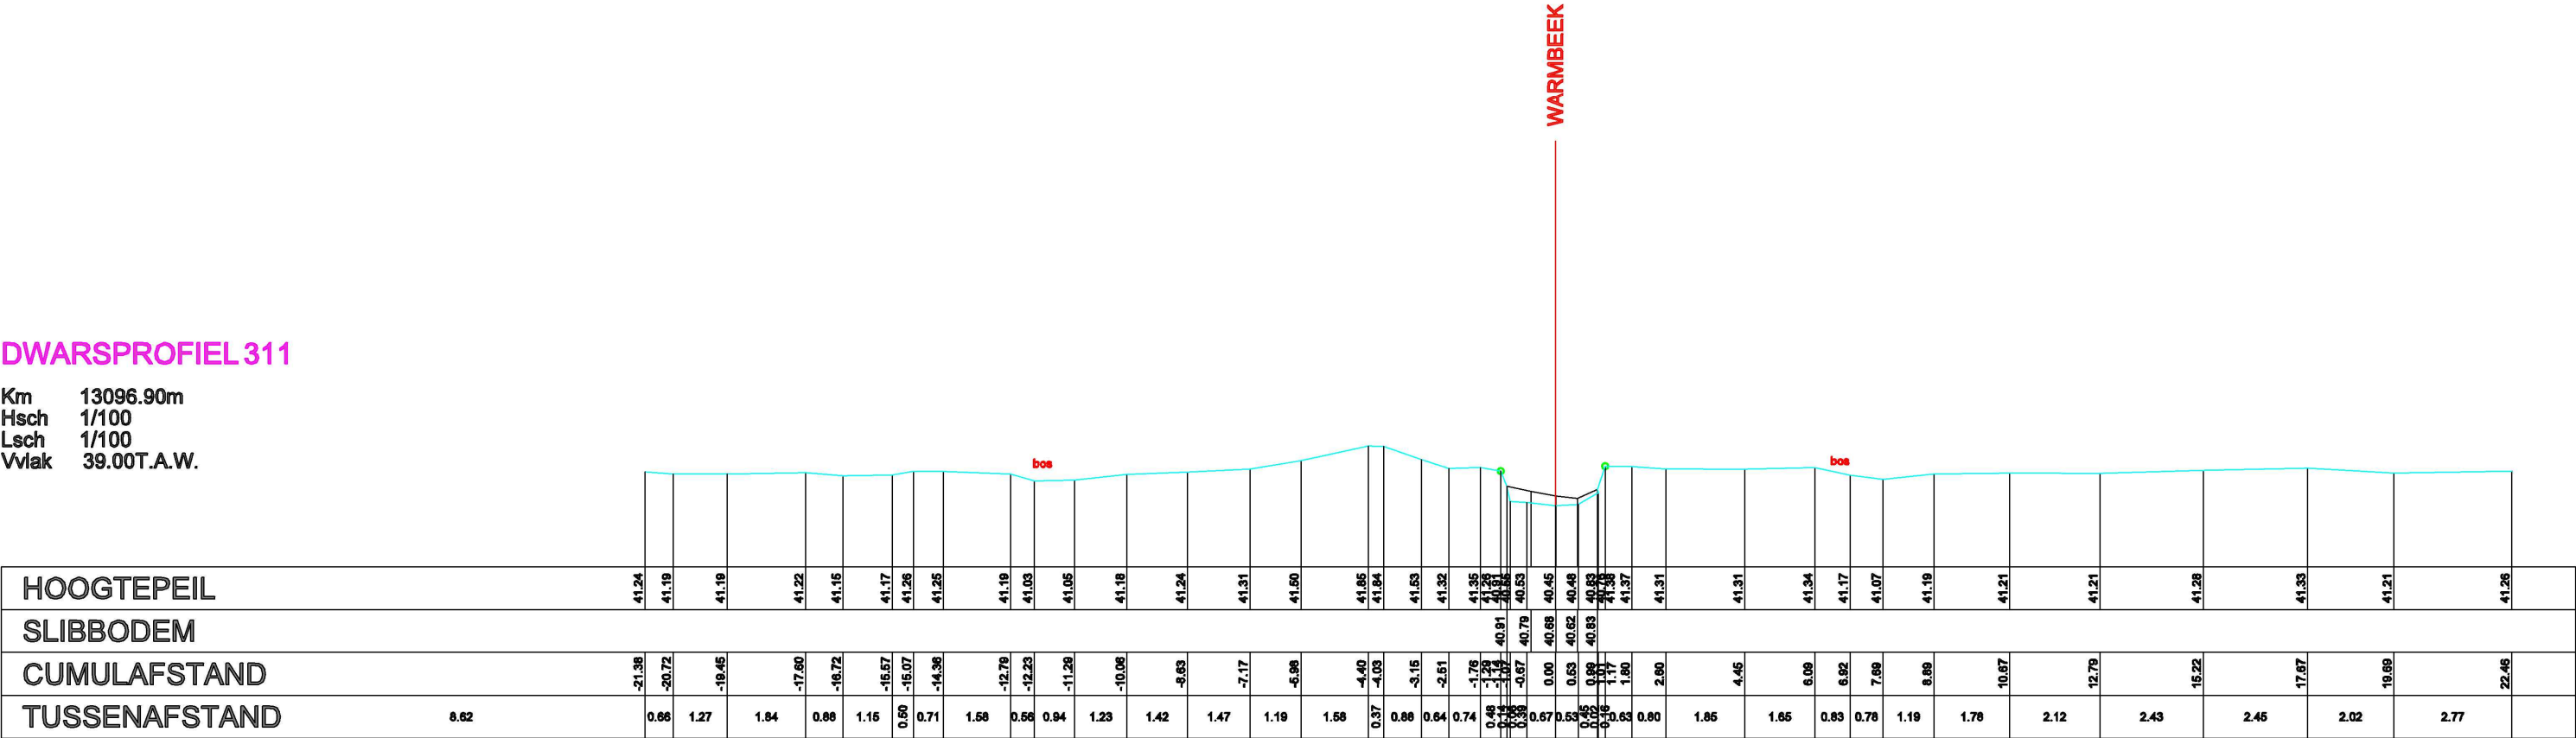

Datum opmeting: 03/05/2004, Warmbeek